


COLOUR LEGEND


AMENITIES/ADMIN.

SERVICES

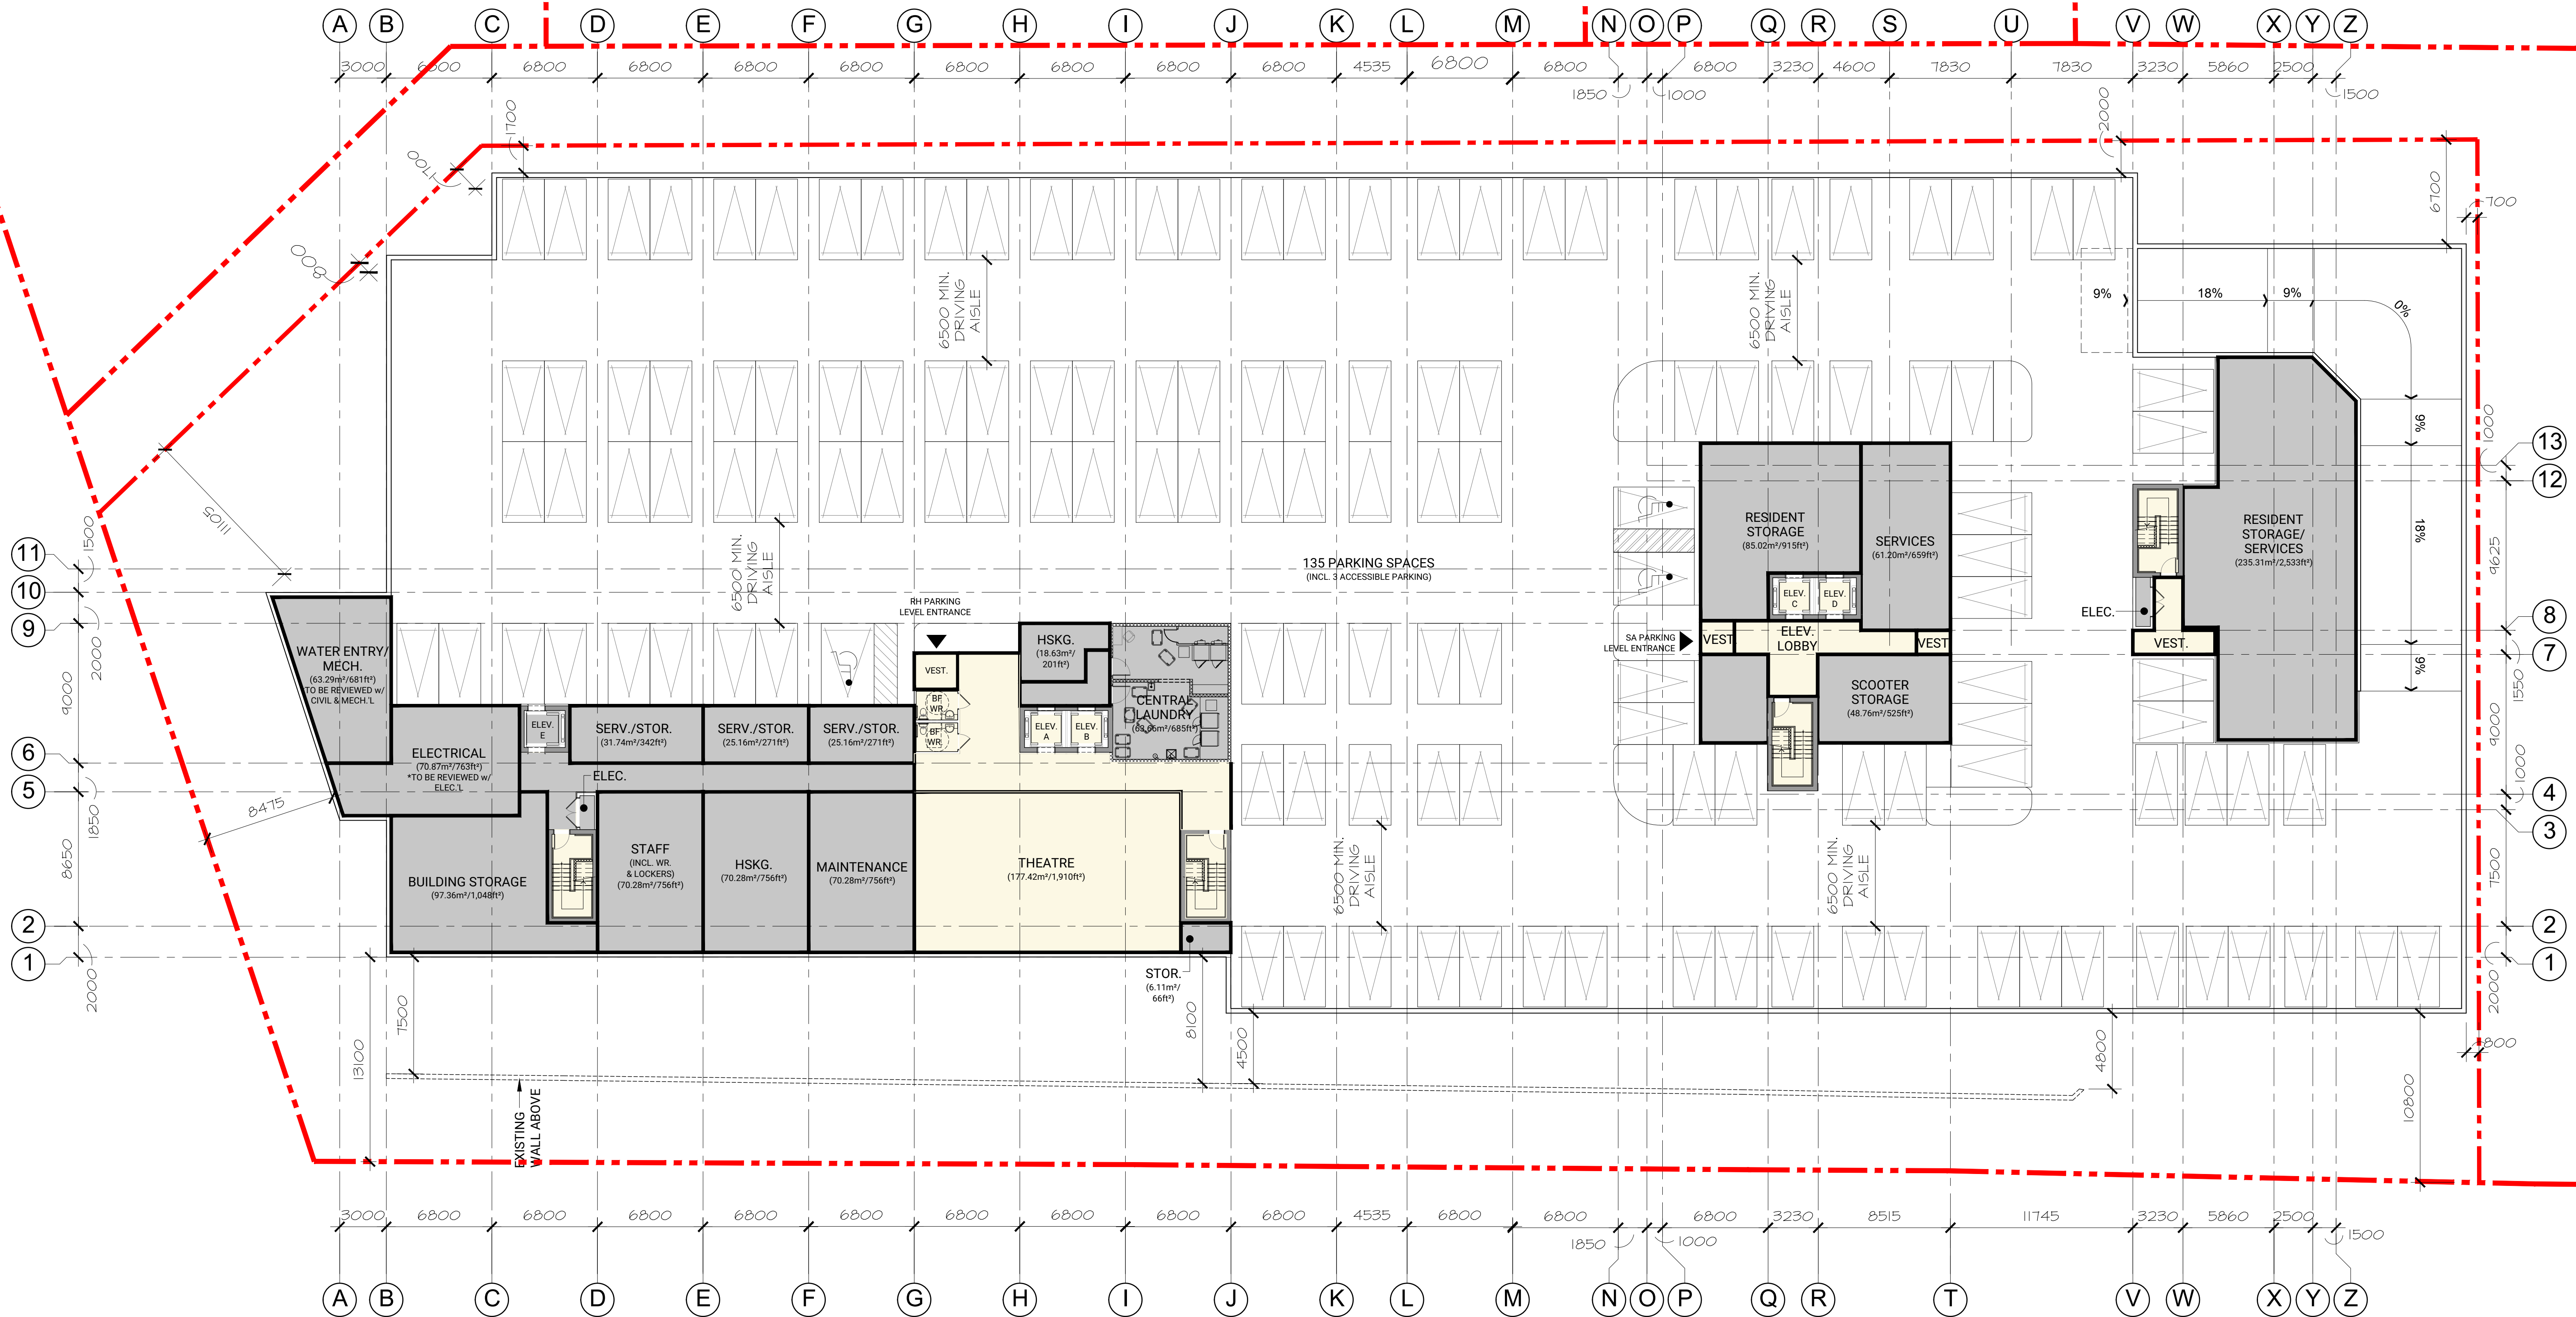


UNION PARK SENIOR HOUSING DEVELOPMENT

Proposed Level P1 Floor Plan

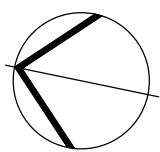


SCALE 1:200

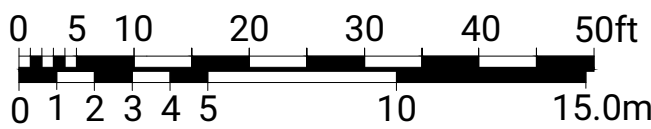

June 30, 2021


COLOUR LEGEND

- 1 BEDROOM APARTMENT
- 2 BED APARTMENT
- GUEST SUITE
- AMENITIES/ADMIN.
- SERVICES

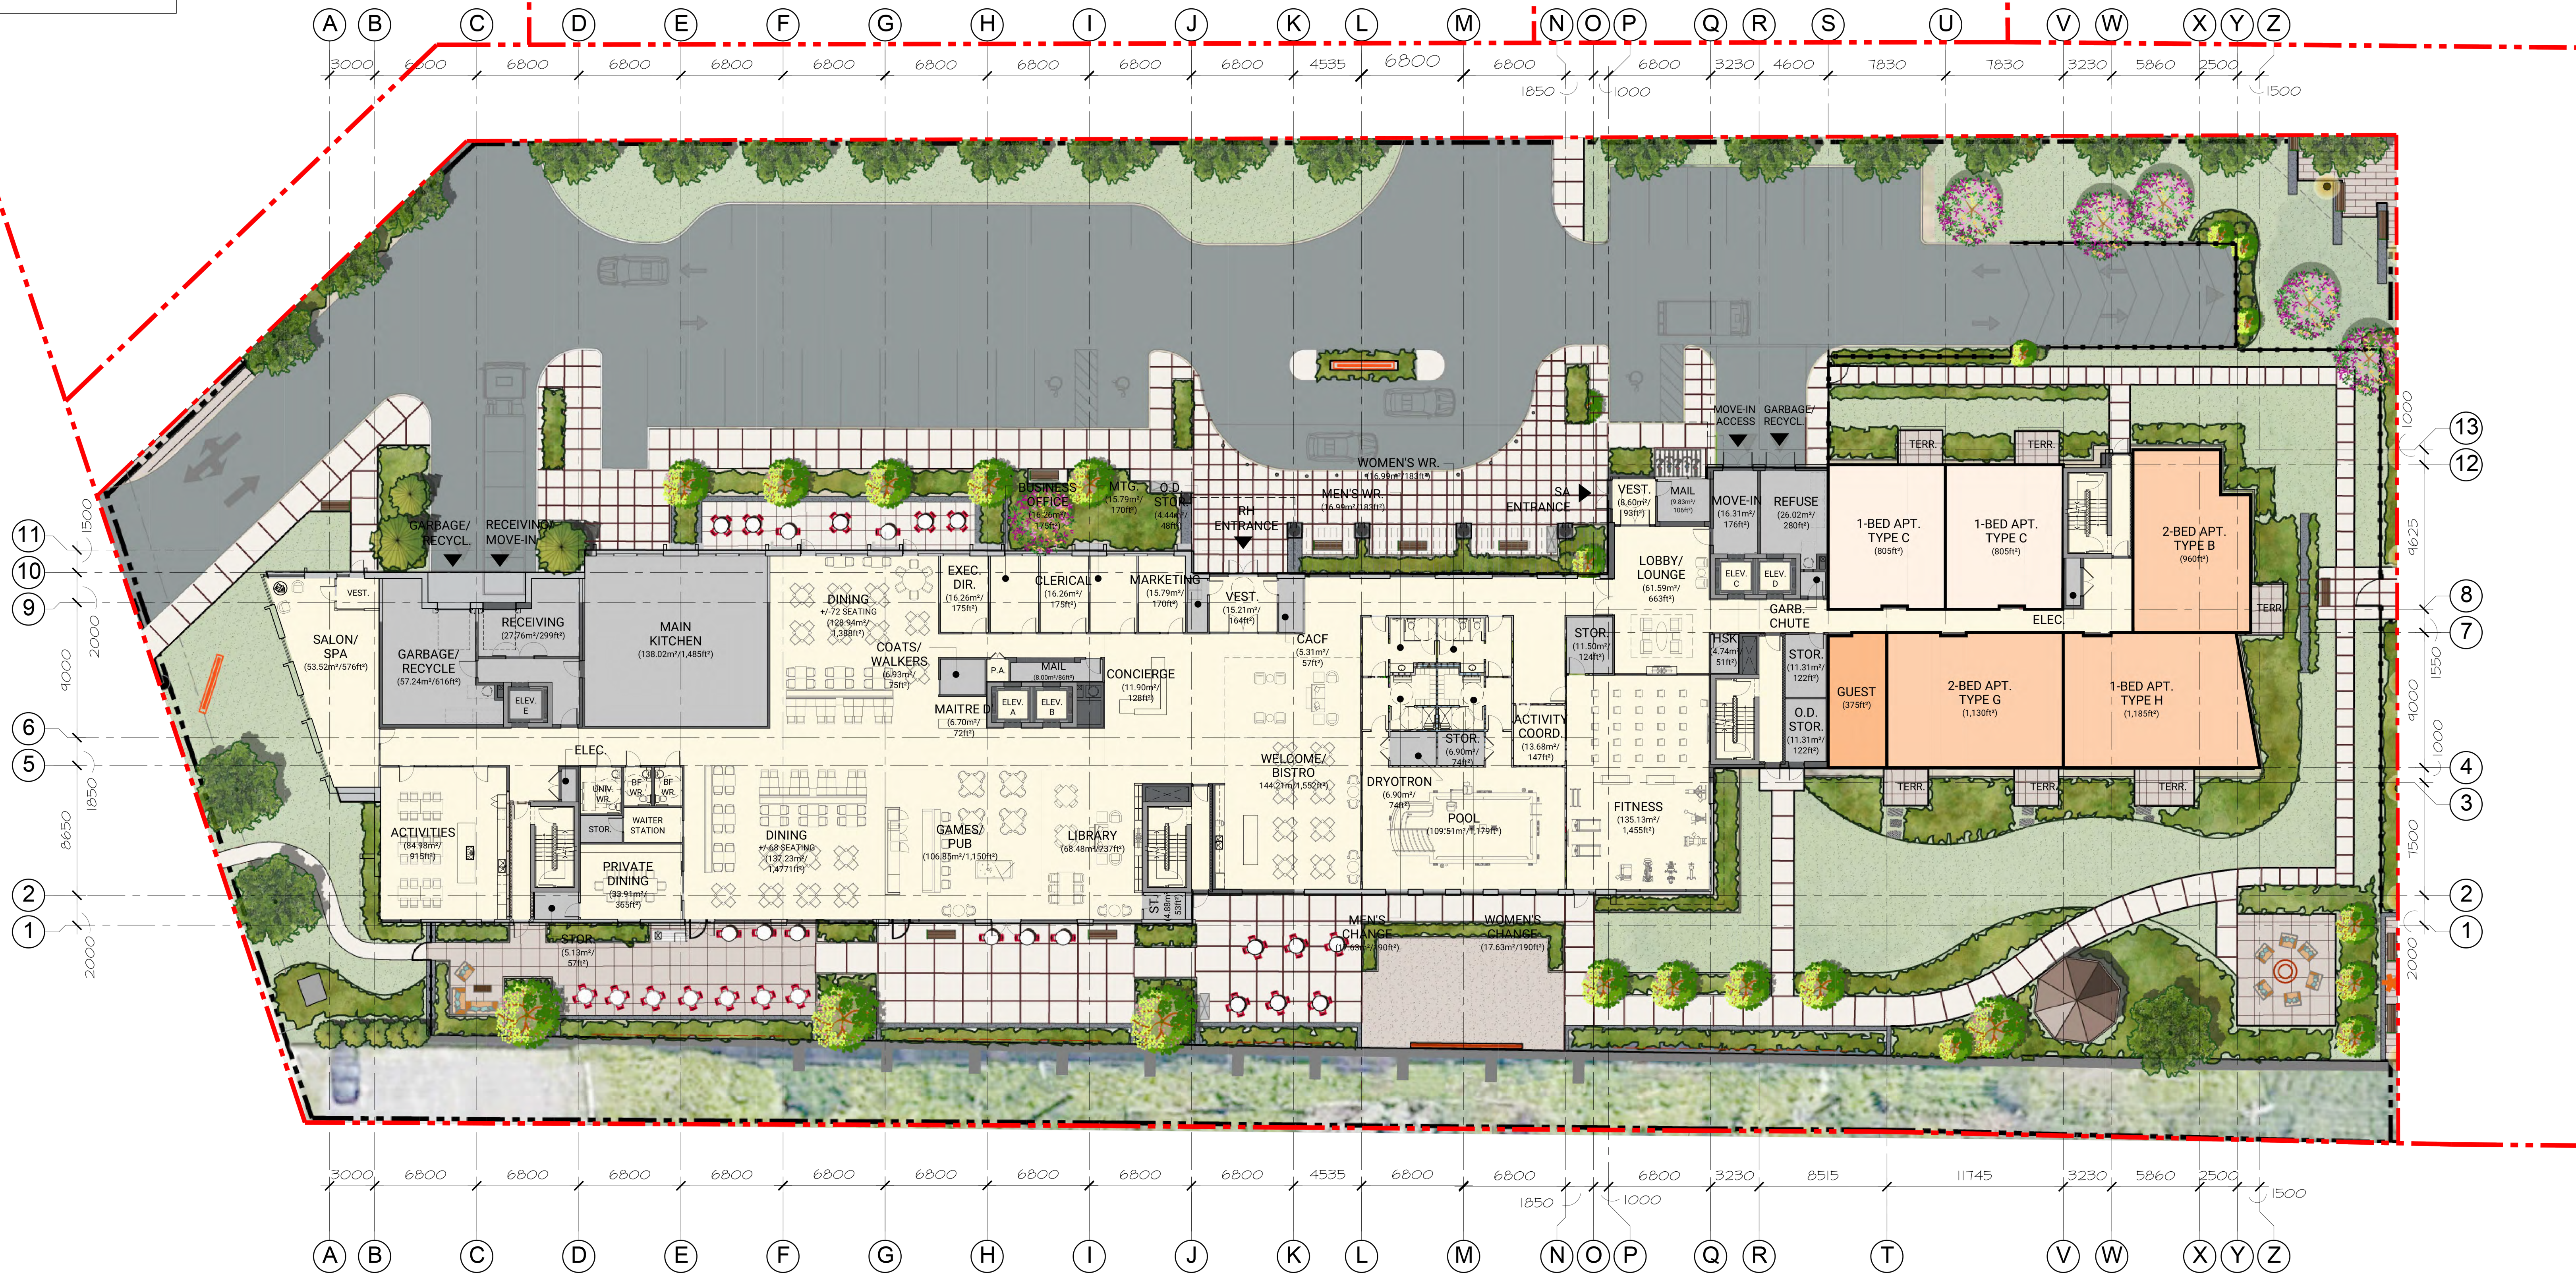


UNION PARK SENIOR HOUSING DEVELOPMENT

Proposed Ground Level Floor Plan

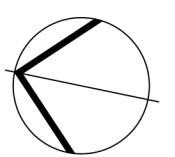


SCALE 1:200

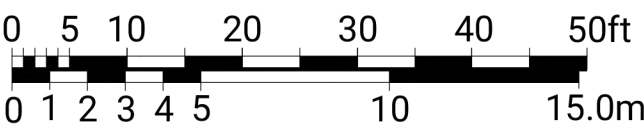

June 30, 2021


COLOUR LEGEND

- SL STUDIO
- SL JUNIOR 1 BED
- SL 1 BED
- SL ALCOVE
- 1 BED APARTMENT
- 2 BED APARTMENT
- AMENITIES/ADMIN.
- SERVICES

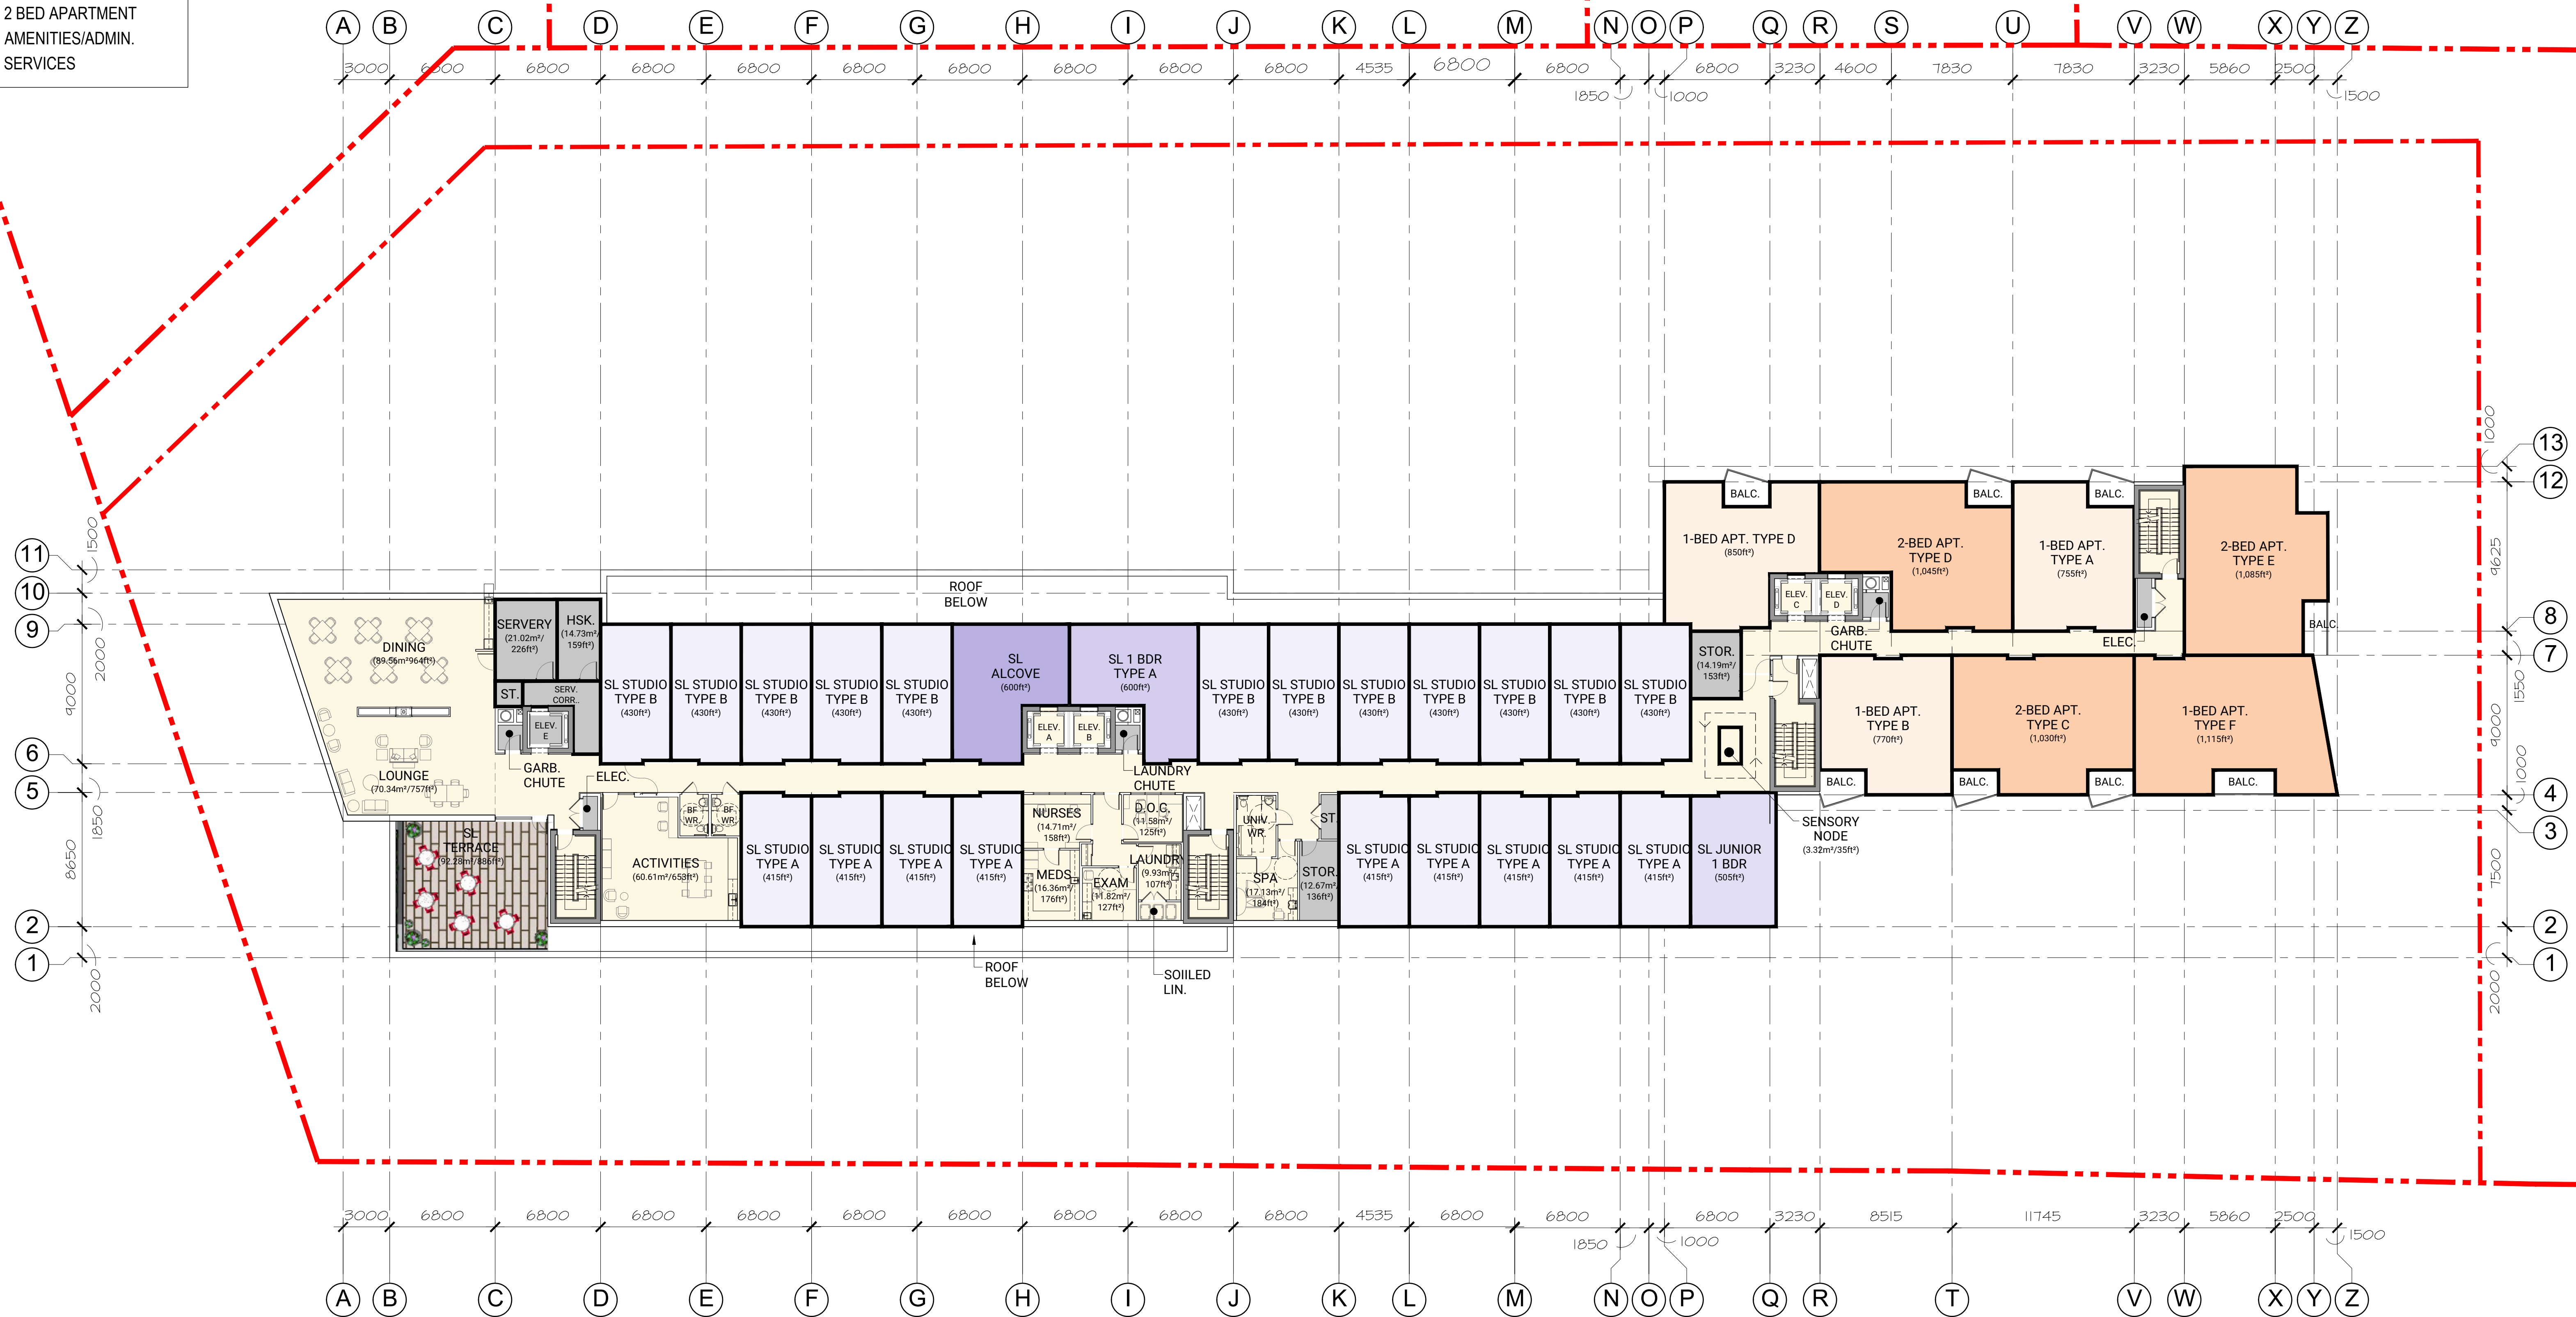


UNION PARK SENIOR HOUSING DEVELOPMENT

Proposed Level 2 Floor Plan

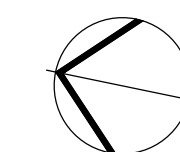

SCALE 1:200

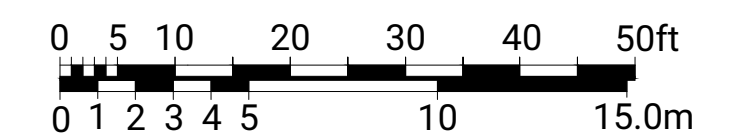

June 30, 2021


COLOUR LEGEND

- JUNIOR 1 BED SUITE (IL)
- 1 BED SUITE (IL)
- LARGE 1 BED SUITE (IL)
- 2 BEDROOM SUITE (IL)
- 1 BED APARTMENT
- 2 BED APARTMENT
- AMENITIES/ADMIN.
- SERVICES




UNION PARK SENIOR HOUSING DEVELOPMENT

Proposed Level 3 Floor Plan

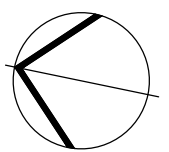


SCALE 1:200

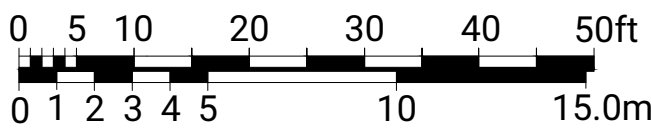

June 30, 2021


COLOUR LEGEND

- JUNIOR 1 BED SUITE (IL)
- 1 BED SUITE (IL)
- LARGE 1 BED SUITE (IL)
- 2 BEDROOM SUITE (IL)
- 1 BED APARTMENT
- 2 BED APARTMENT
- AMENITIES/ADMIN.
- SERVICES

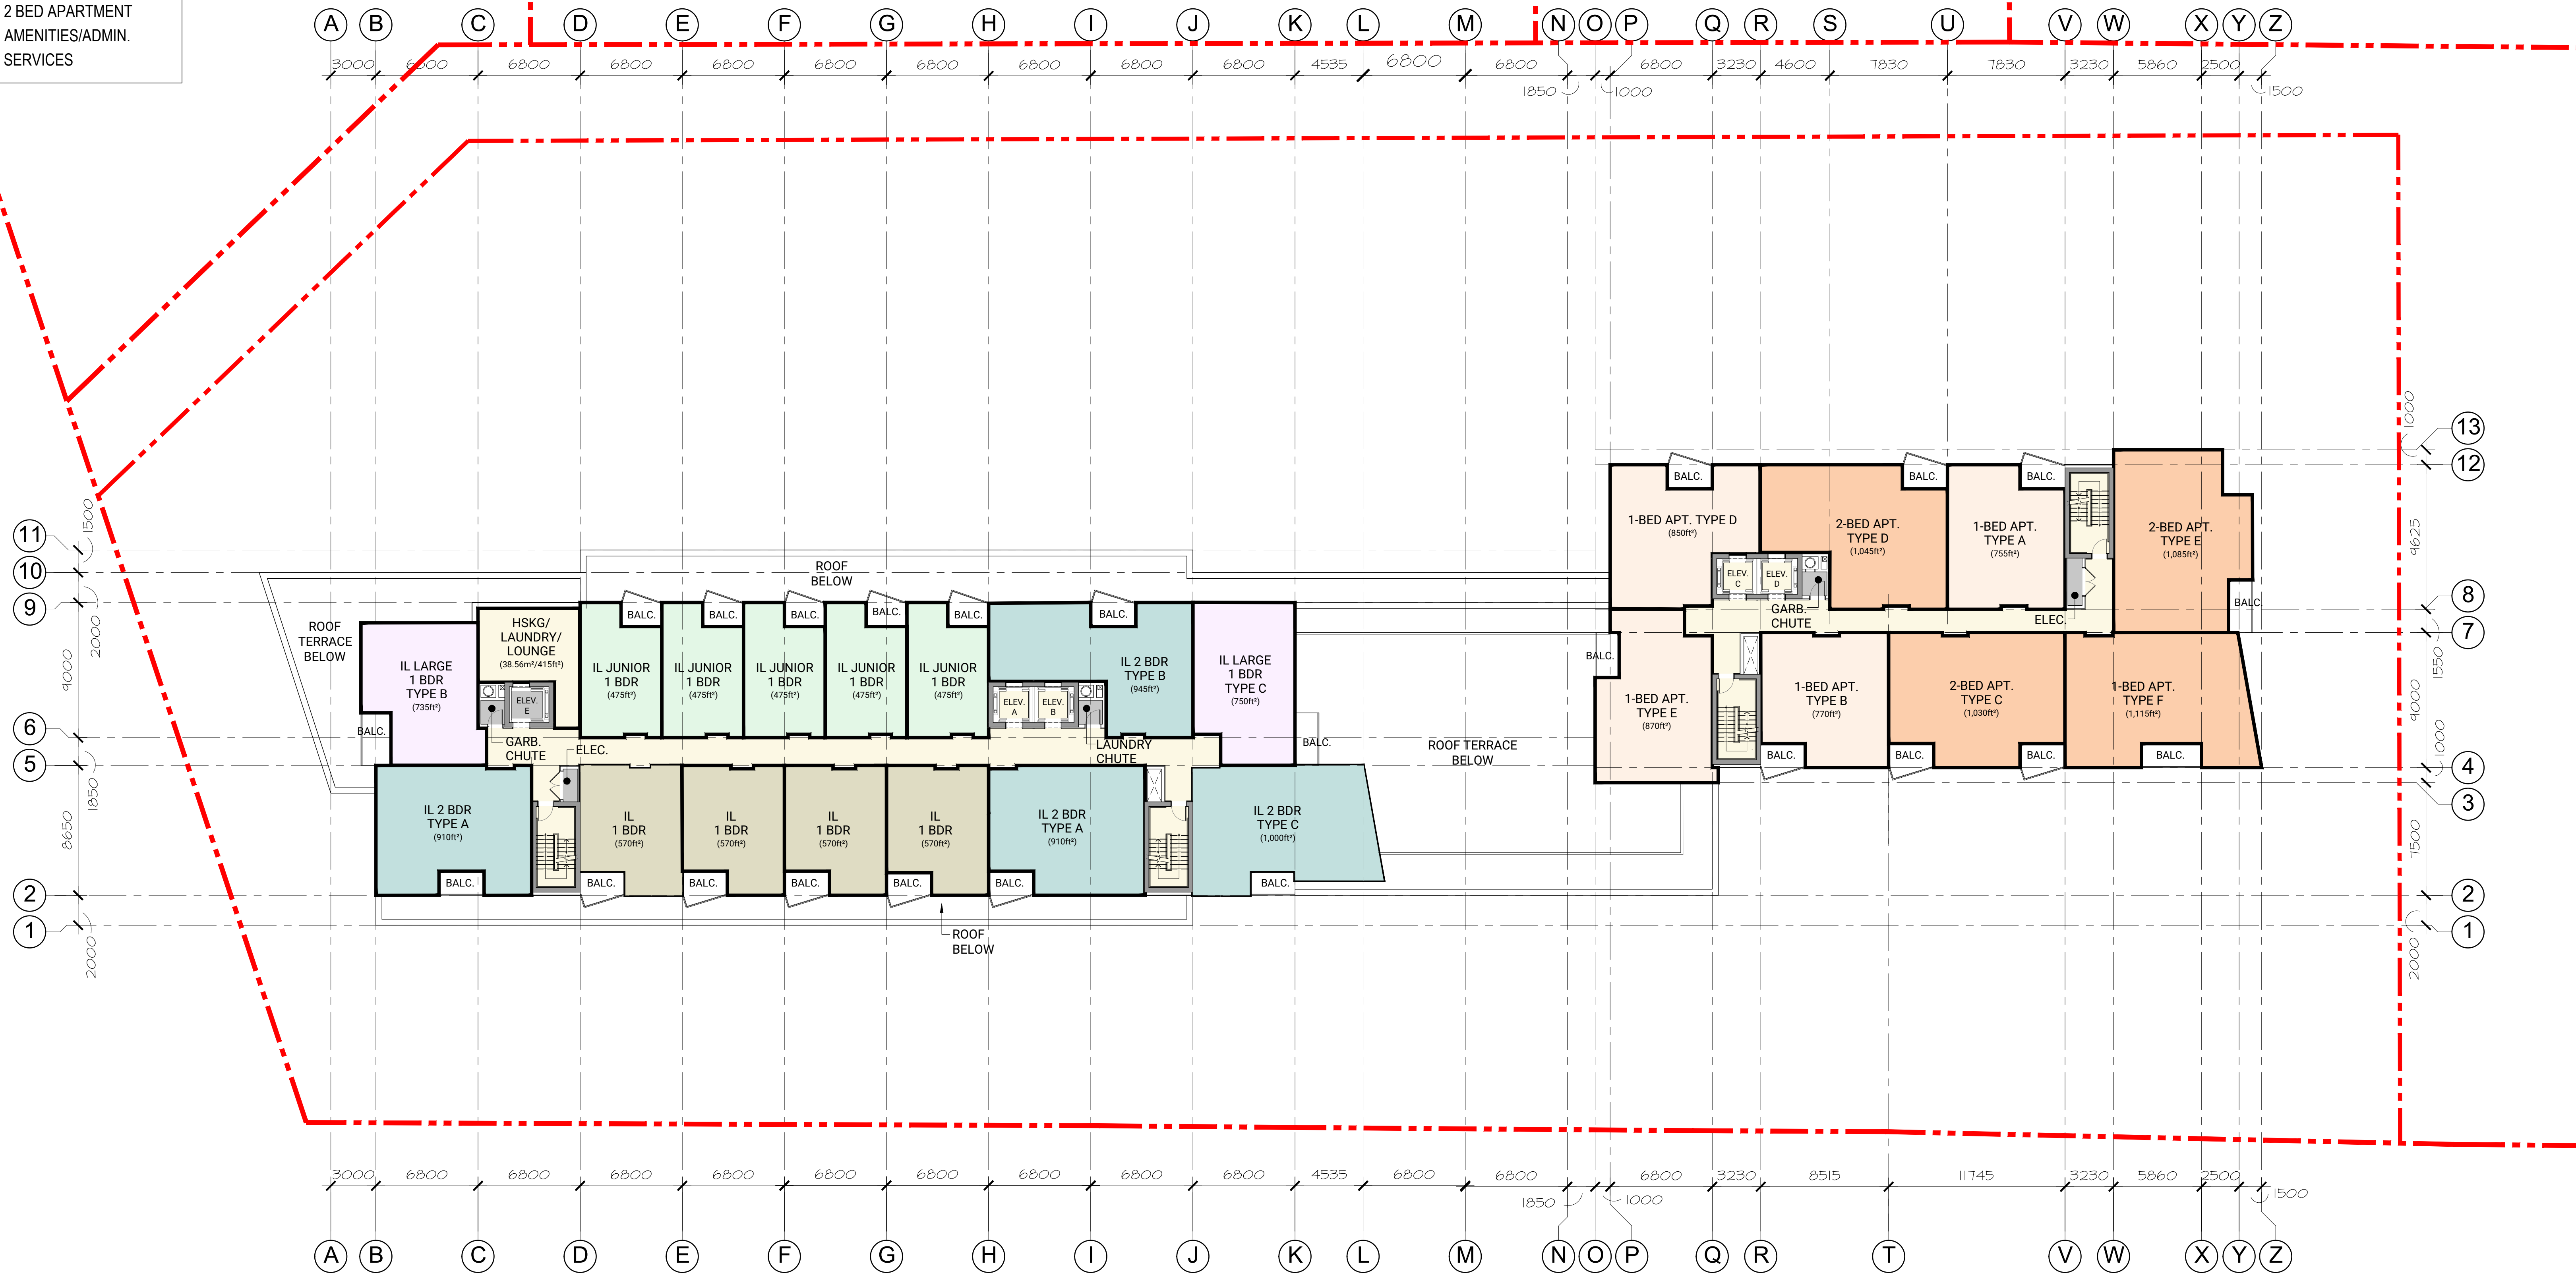


UNION PARK SENIOR HOUSING DEVELOPMENT

Proposed Level 4 & 5 Floor Plan

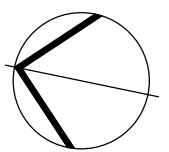


SCALE 1:200

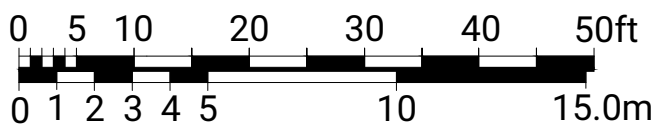

June 30, 2021


COLOUR LEGEND

- JUNIOR 1 BED SUITE (IL)
- 1 BED SUITE (IL)
- LARGE 1 BED SUITE (IL)
- 2 BEDROOM SUITE (IL)
- 1 BED APARTMENT
- 2 BED APARTMENT
- AMENITIES/ADMIN.
- SERVICES

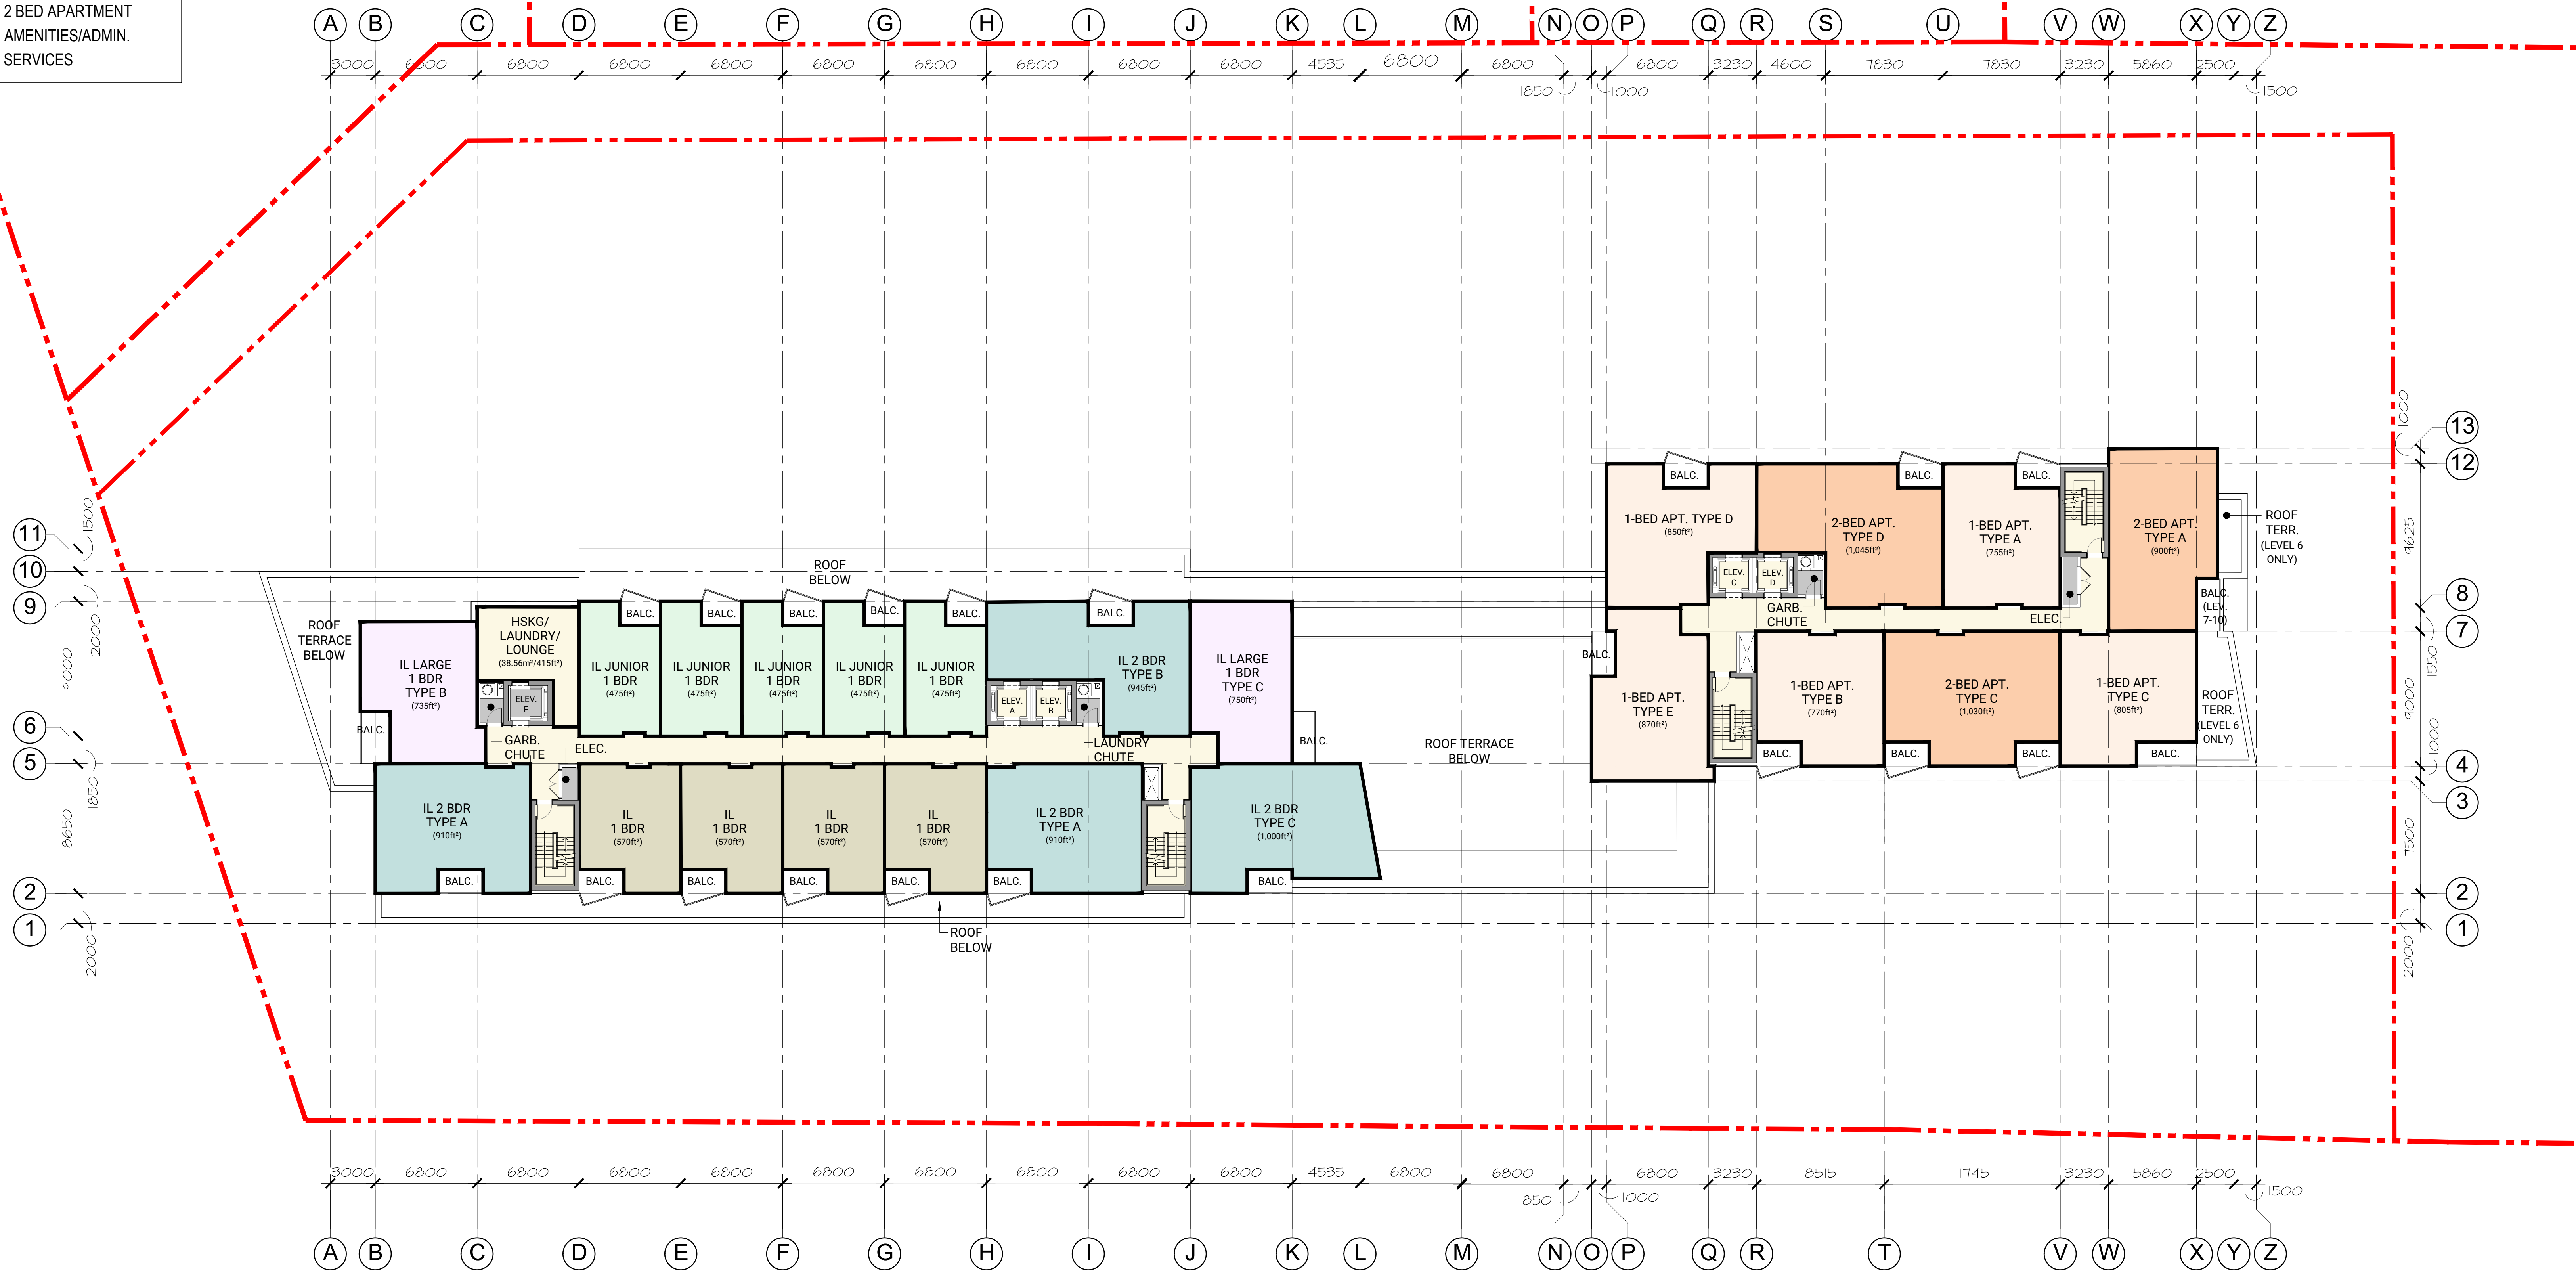


UNION PARK SENIOR HOUSING DEVELOPMENT

Proposed Level 6-8 Floor Plan

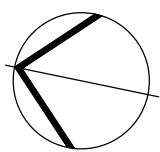


SCALE 1:200

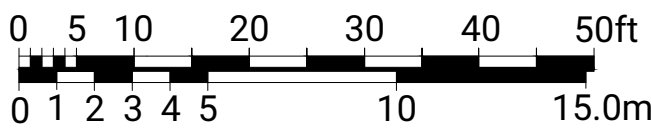

June 30, 2021


COLOUR LEGEND

- 1 BED SUITE (IL)
- LARGE 1 BED SUITE (IL)
- 2 BEDROOM SUITE (IL)
- 1 BED APARTMENT
- 2 BED APARTMENT
- AMENITIES/ADMIN. SERVICES

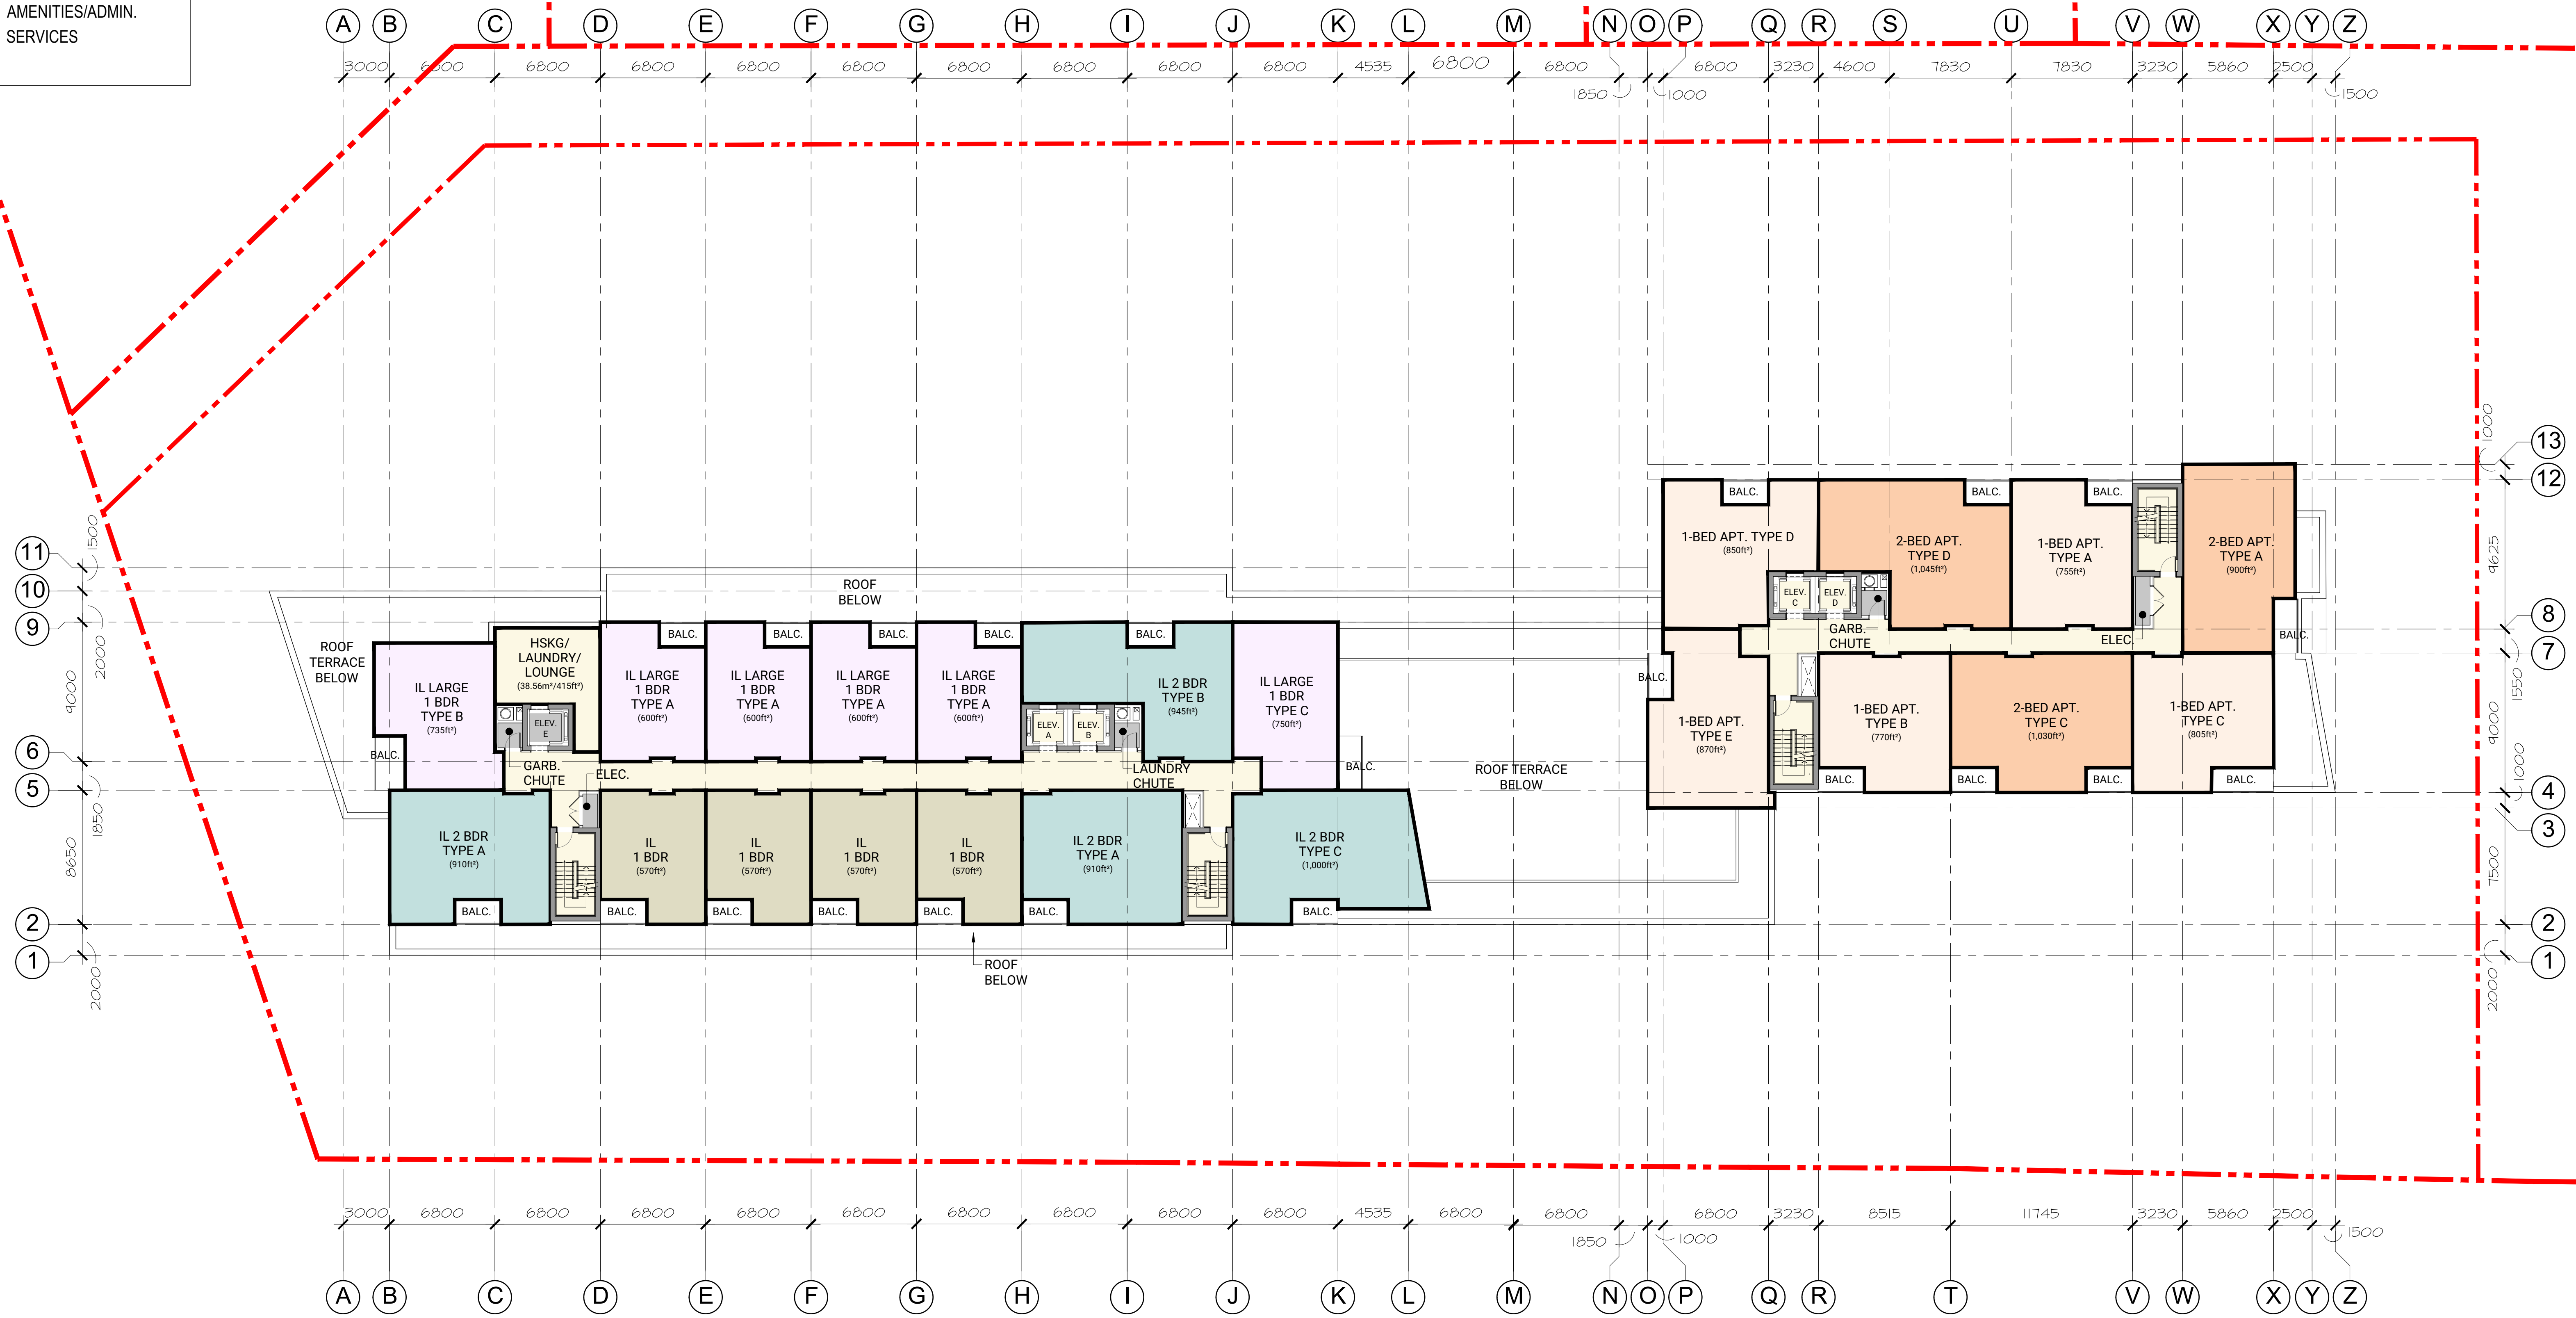


UNION PARK SENIOR HOUSING DEVELOPMENT

Proposed Level 9 & 10 Floor Plan

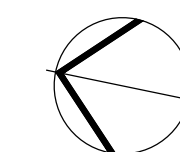

SCALE 1:200

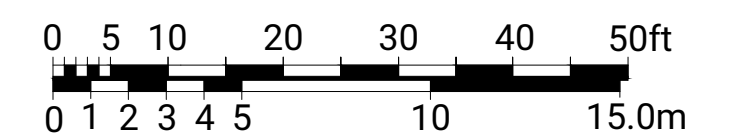

June 30, 2021



MATERIAL LEGEND:

BV-1	BRICK MASONRY - TYPE 1	ALP-4	ALUMINUM PANEL (PRE-FINISHED) - TYPE 4
BV-2	BRICK MASONRY - TYPE 2	MS-1	METAL SIDING - TYPE 1
ALP-1	ALUMINUM PANEL (PRE-FINISHED) - TYPE 1	STM-1	STONE MASONRY - TYPE 1
ALP-2	ALUMINUM PANEL (PRE-FINISHED) - TYPE 2	GL	GLAZING
ALP-3	ALUMINUM PANEL (PRE-FINISHED) - TYPE 3	SP	SPANDREL

Proposed North Exterior Elevation



Proposed East Exterior Elevation



MATERIAL LEGEND:

BV-1	BRICK MASONRY - TYPE 1	ALP-4	ALUMINUM PANEL (PRE-FINISHED) - TYPE 4
BV-2	BRICK MASONRY - TYPE 2	MS-1	METAL SIDING - TYPE 1
ALP-1	ALUMINUM PANEL (PRE-FINISHED) - TYPE 1	STM-1	STONE MASONRY - TYPE 1
ALP-2	ALUMINUM PANEL (PRE-FINISHED) - TYPE 2	GL	GLAZING
ALP-3	ALUMINUM PANEL (PRE-FINISHED) - TYPE 3	SP	SPANDREL

Proposed South Exterior Elevation



Proposed West Exterior Elevation