


1 Level B1  
A9 1/16"=1'-0"

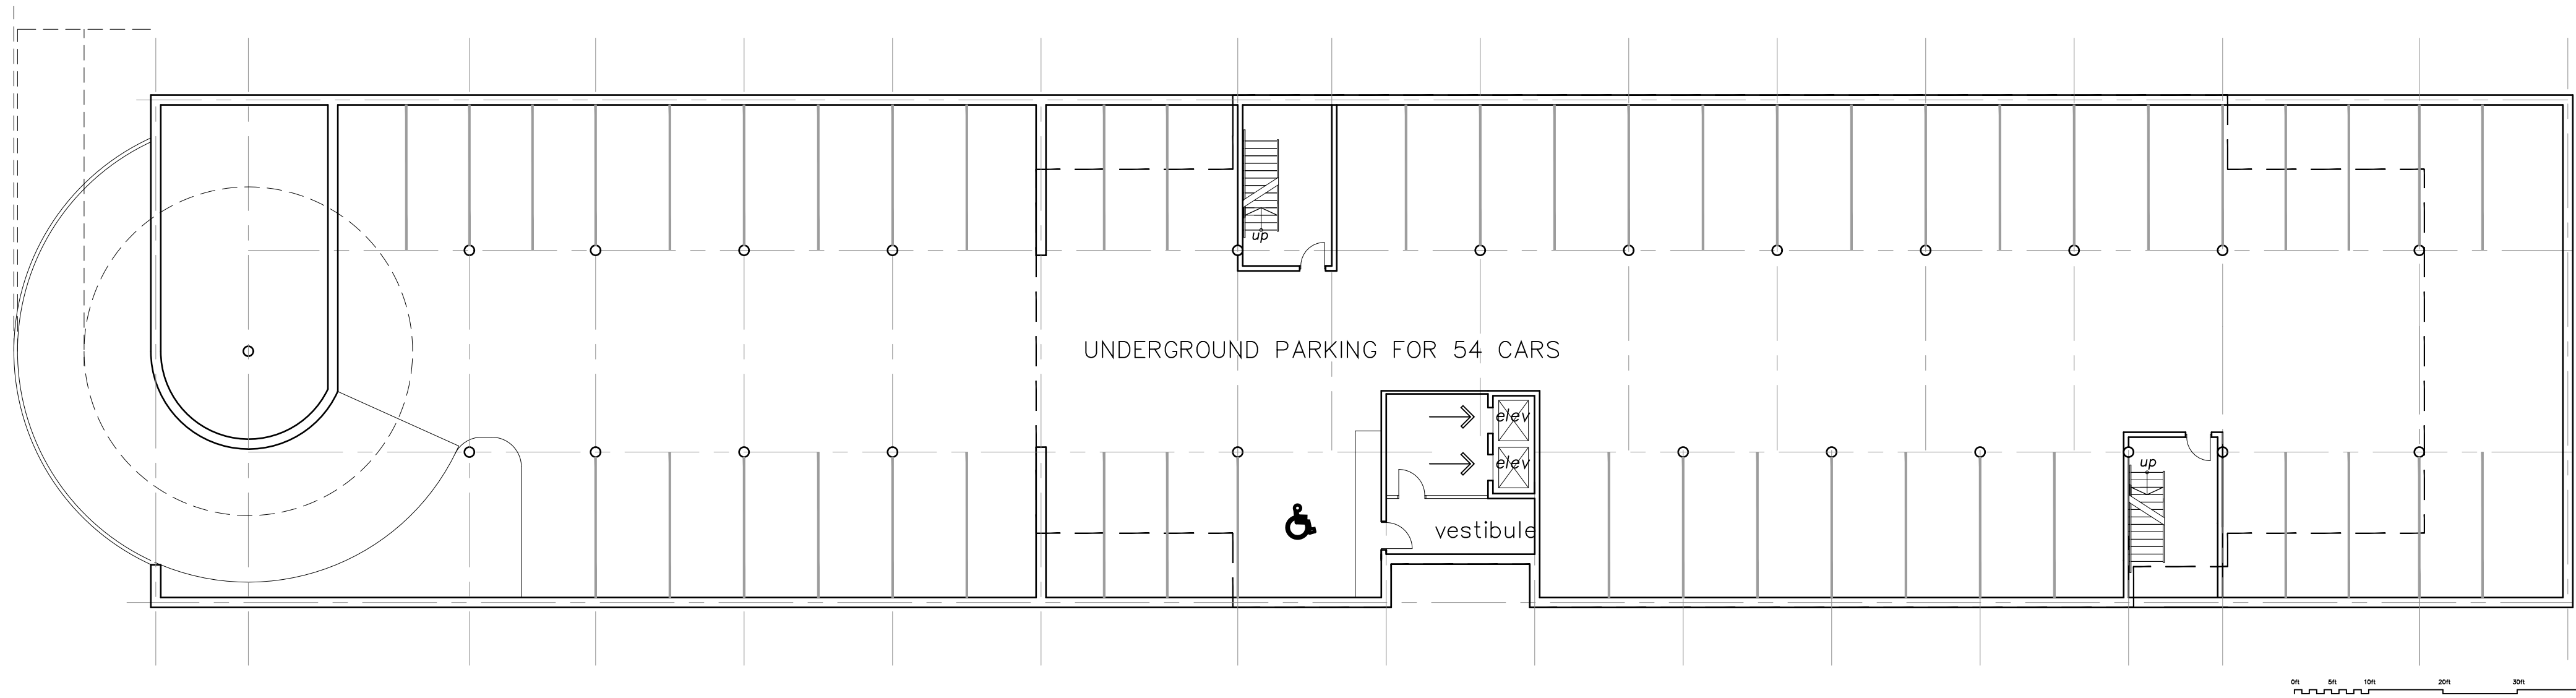

2 Level B0  
A9 1/16"=1'-0"

Rev.	Description	Date
------	-------------	------


Project  
Union Park Hotel

Location  
40 Sir John A MacDonald Blvd.  
Kingston, ON


Client  
Siderius Developments Ltd.

Drawing  
Underground Parking Levels


Drawn by JM	Date Jan 2021
File Name 20042 - Hotel Plans	Scale 1/8"=1'-0"
Client Project # #	Drawing Number
Project # 20042	Revision # #
	A9

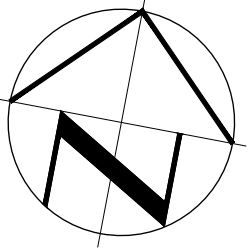

Project North  
Certificate of Practice Number: 2438  
4 Catherine Street, Suite 206, Kingston, ON K7K 1Z7  
tel. 613 541 0776 fax. 613 541 0804  
mail@szoarch.com www.szoarchitects.ca  
This is a copyright drawing and design and shall not be used, reproduced or revised without written permission. The contractor shall check and verify all dimensions and report all errors and omissions to the architect prior to commencing work. These drawings are not to be scaled. Any deviation in construction from the information shown on these drawings without written approval of the Architect is solely the responsibility of the Constructor.

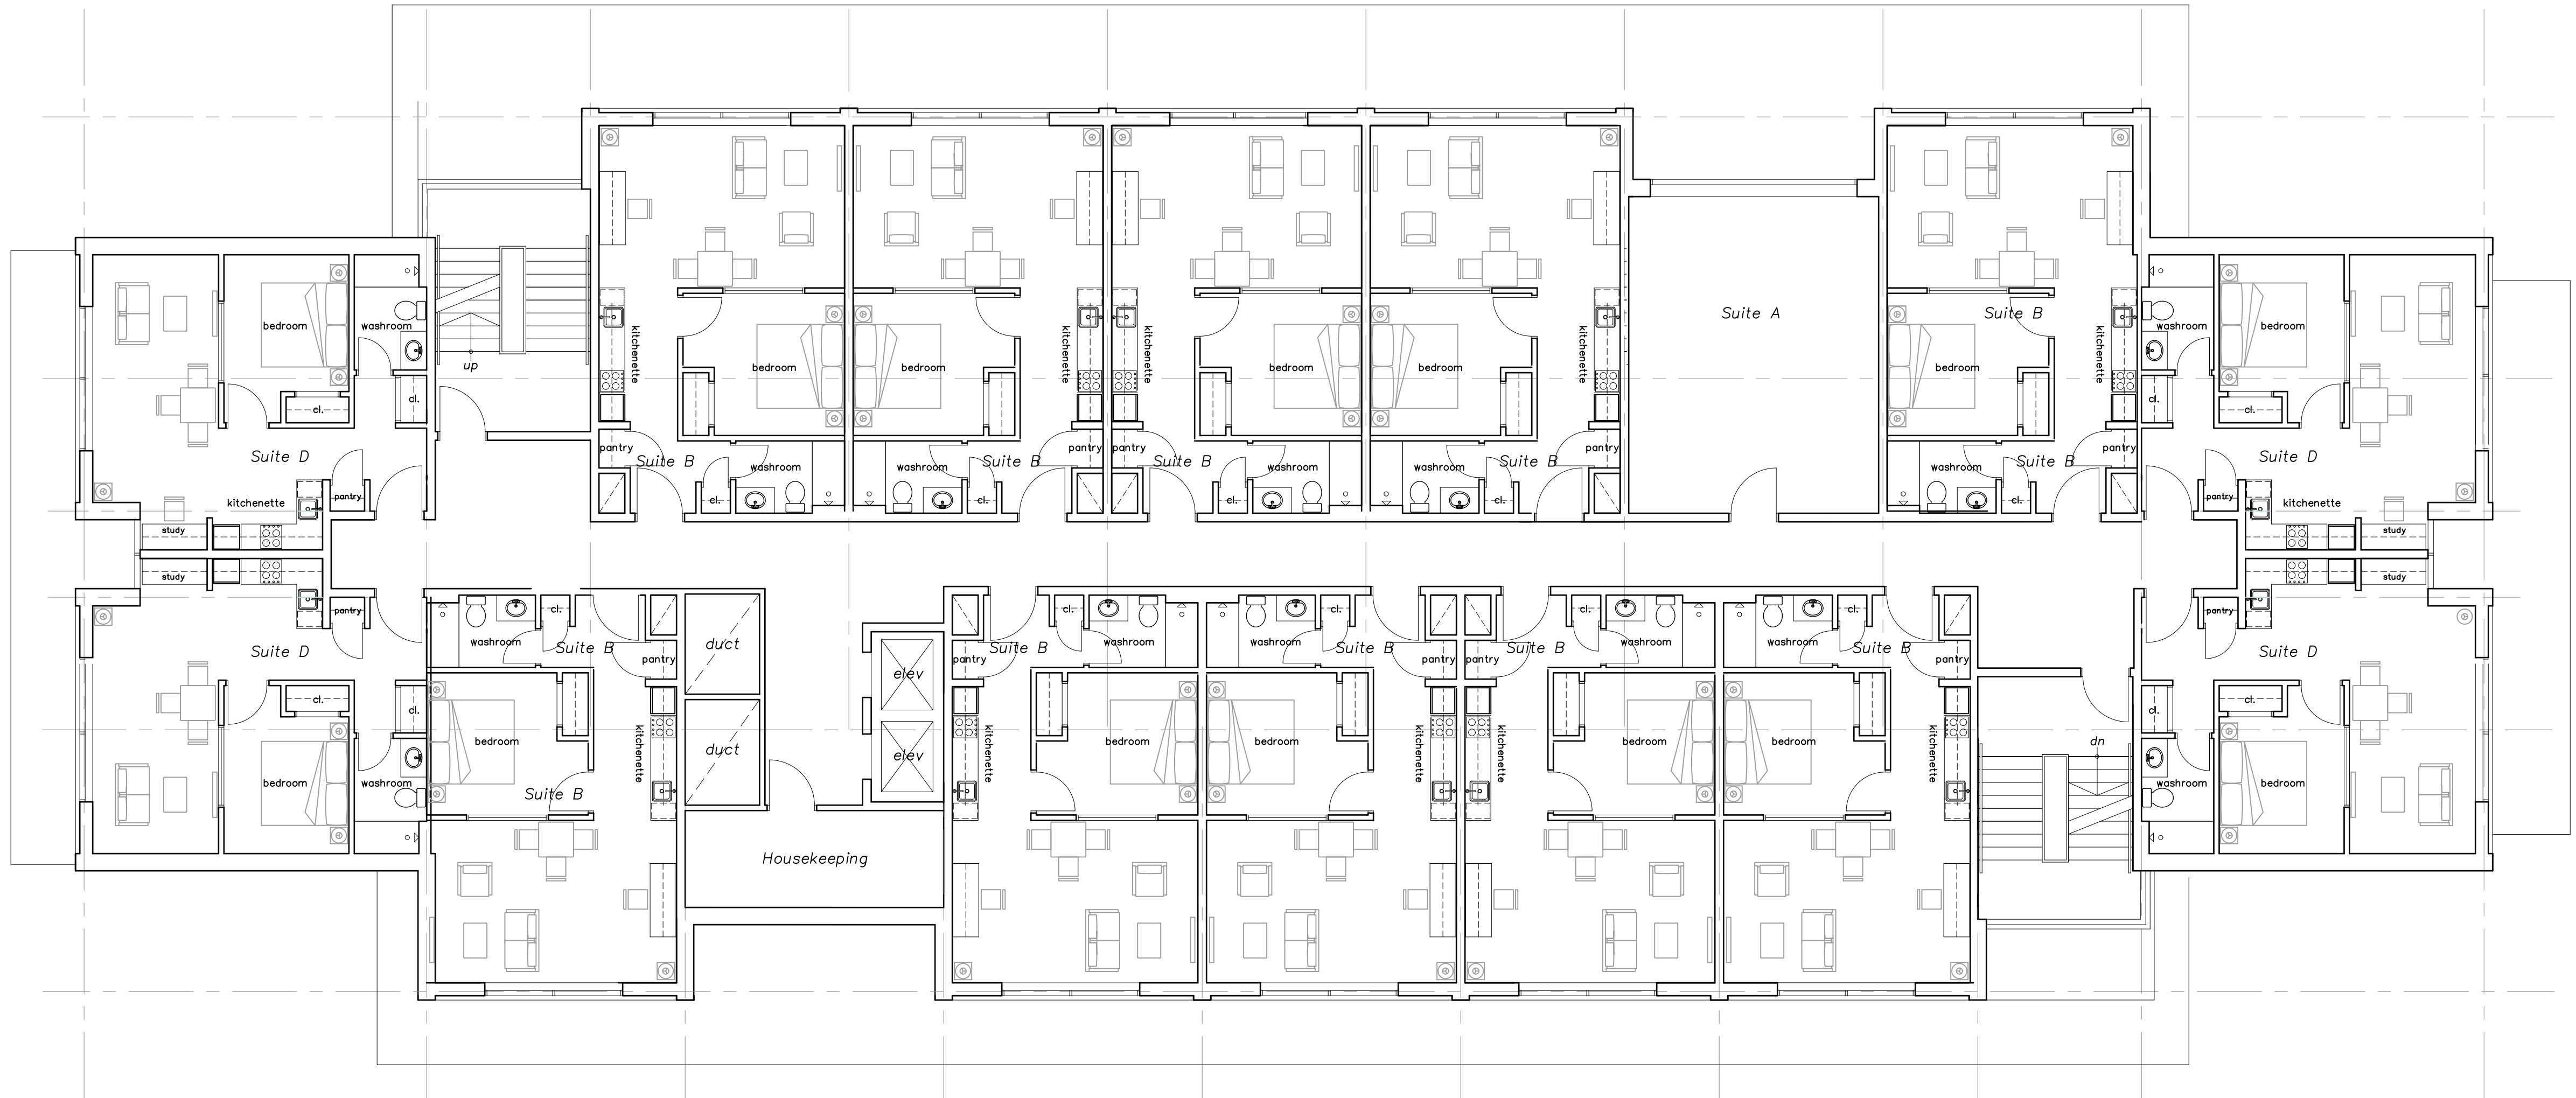


1 Second to Fourth Floor Plan  
A10 1/8"=1'-0"

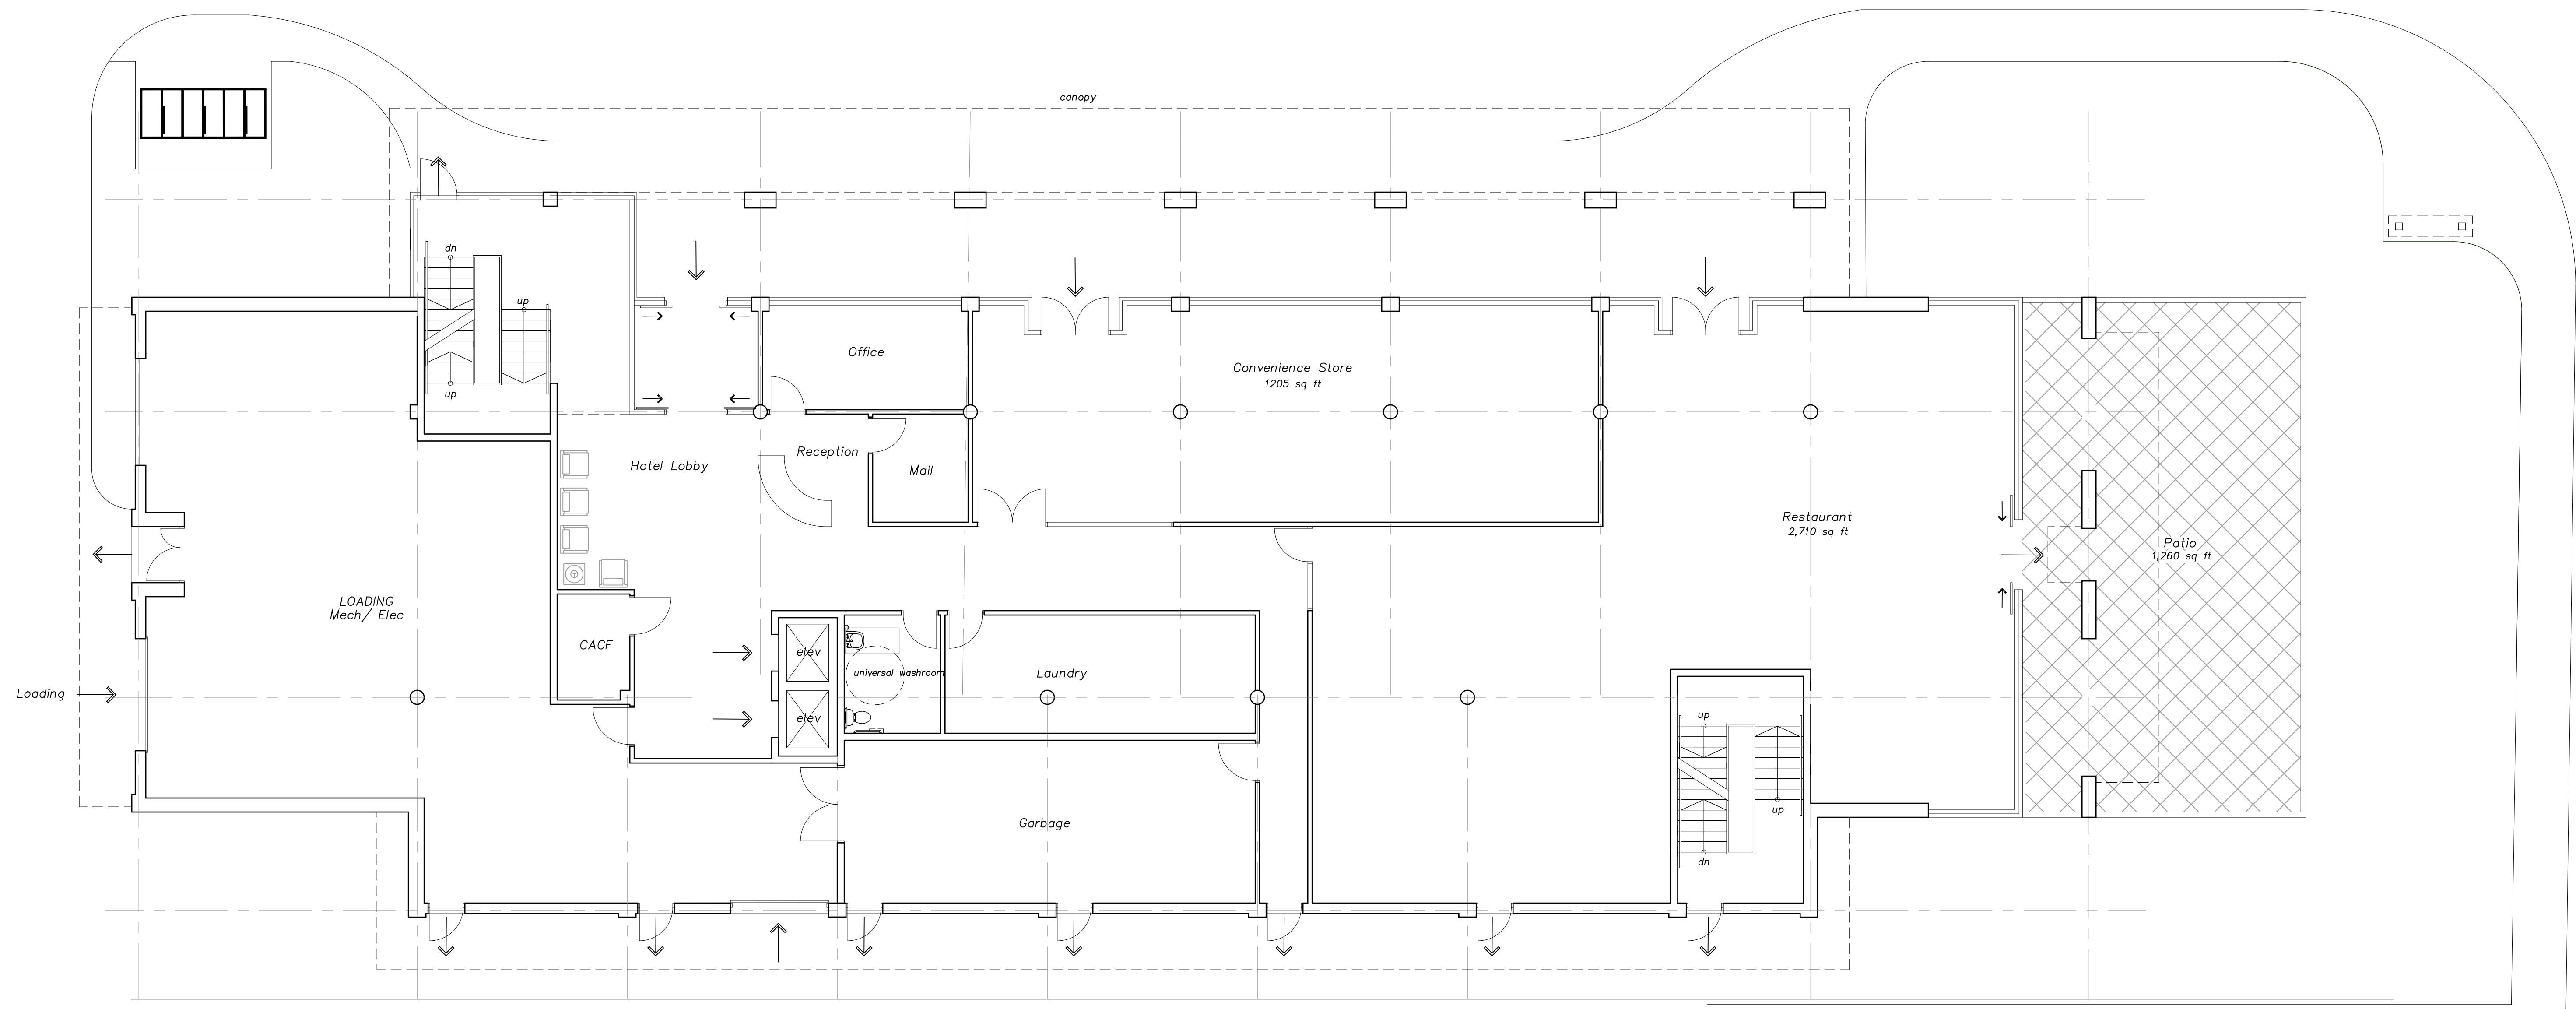


2 Ground Floor Plan  
A10 1/8"=1'-0"

0ft 5ft 10ft 20ft 30ft 40ft


Rev.	Description	Date
Project	Union Park Hotel	
Location	40 Sir John A MacDonald Blvd. Kingston, ON	
Client	Siderius Developments Ltd.	
Drawing	Ground to Fourth Floor Plan	
Drawn by	JM	Date Jan 2021
File Name	20042 - Hotel Plans	Scale 1/8"=1'-0"
Client Project #		Drawing Number
#		
Project #	20042	Revision # A10

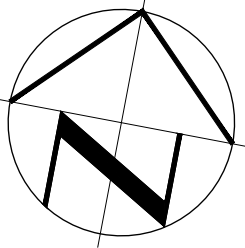

Project North  
Certificate of Practice Number: 2438  
4 Cotnam Street, Suite 206, Kingston, ON K7K 1Z7  
tel. 613 541 0776 fax. 613 541 0804  
mol@szah.com www.szahitects.ca  
This is a copyright drawing and design and shall not be used, reproduced or revised without written permission. The contractor shall check and verify all dimensions and report all errors and omissions to the architect prior to commencing with work. These drawings are not to be scaled. Any deviation in construction from the information shown on these drawings without written approval of the Architect is solely the responsibility of the Contractor.

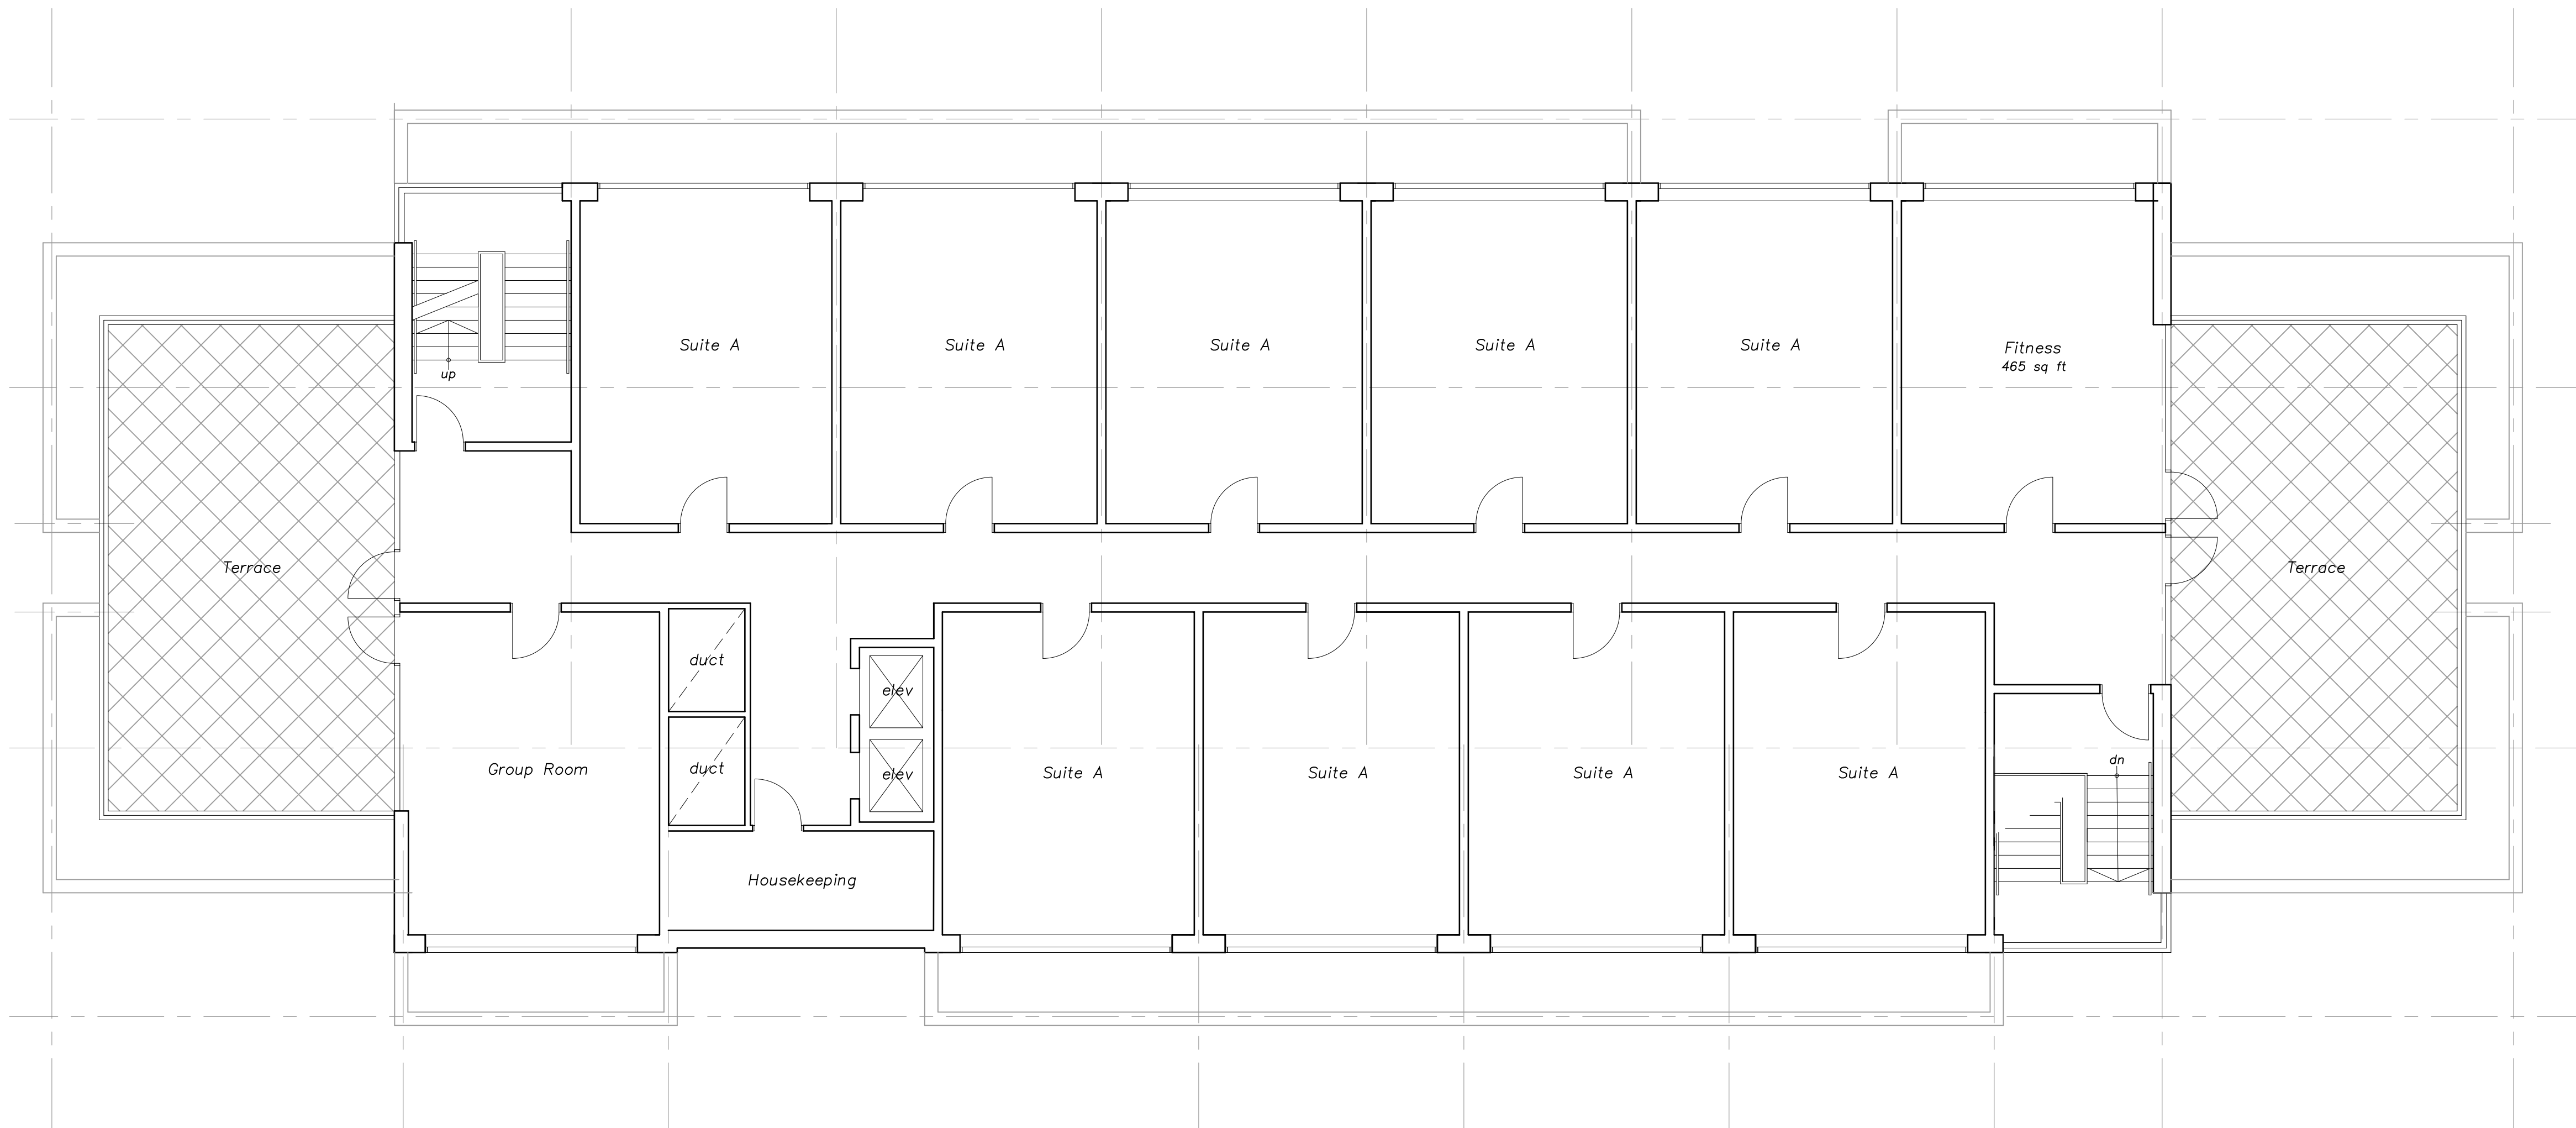


1 Tenth Floor Plan  
A11 1/8"=1'-0"




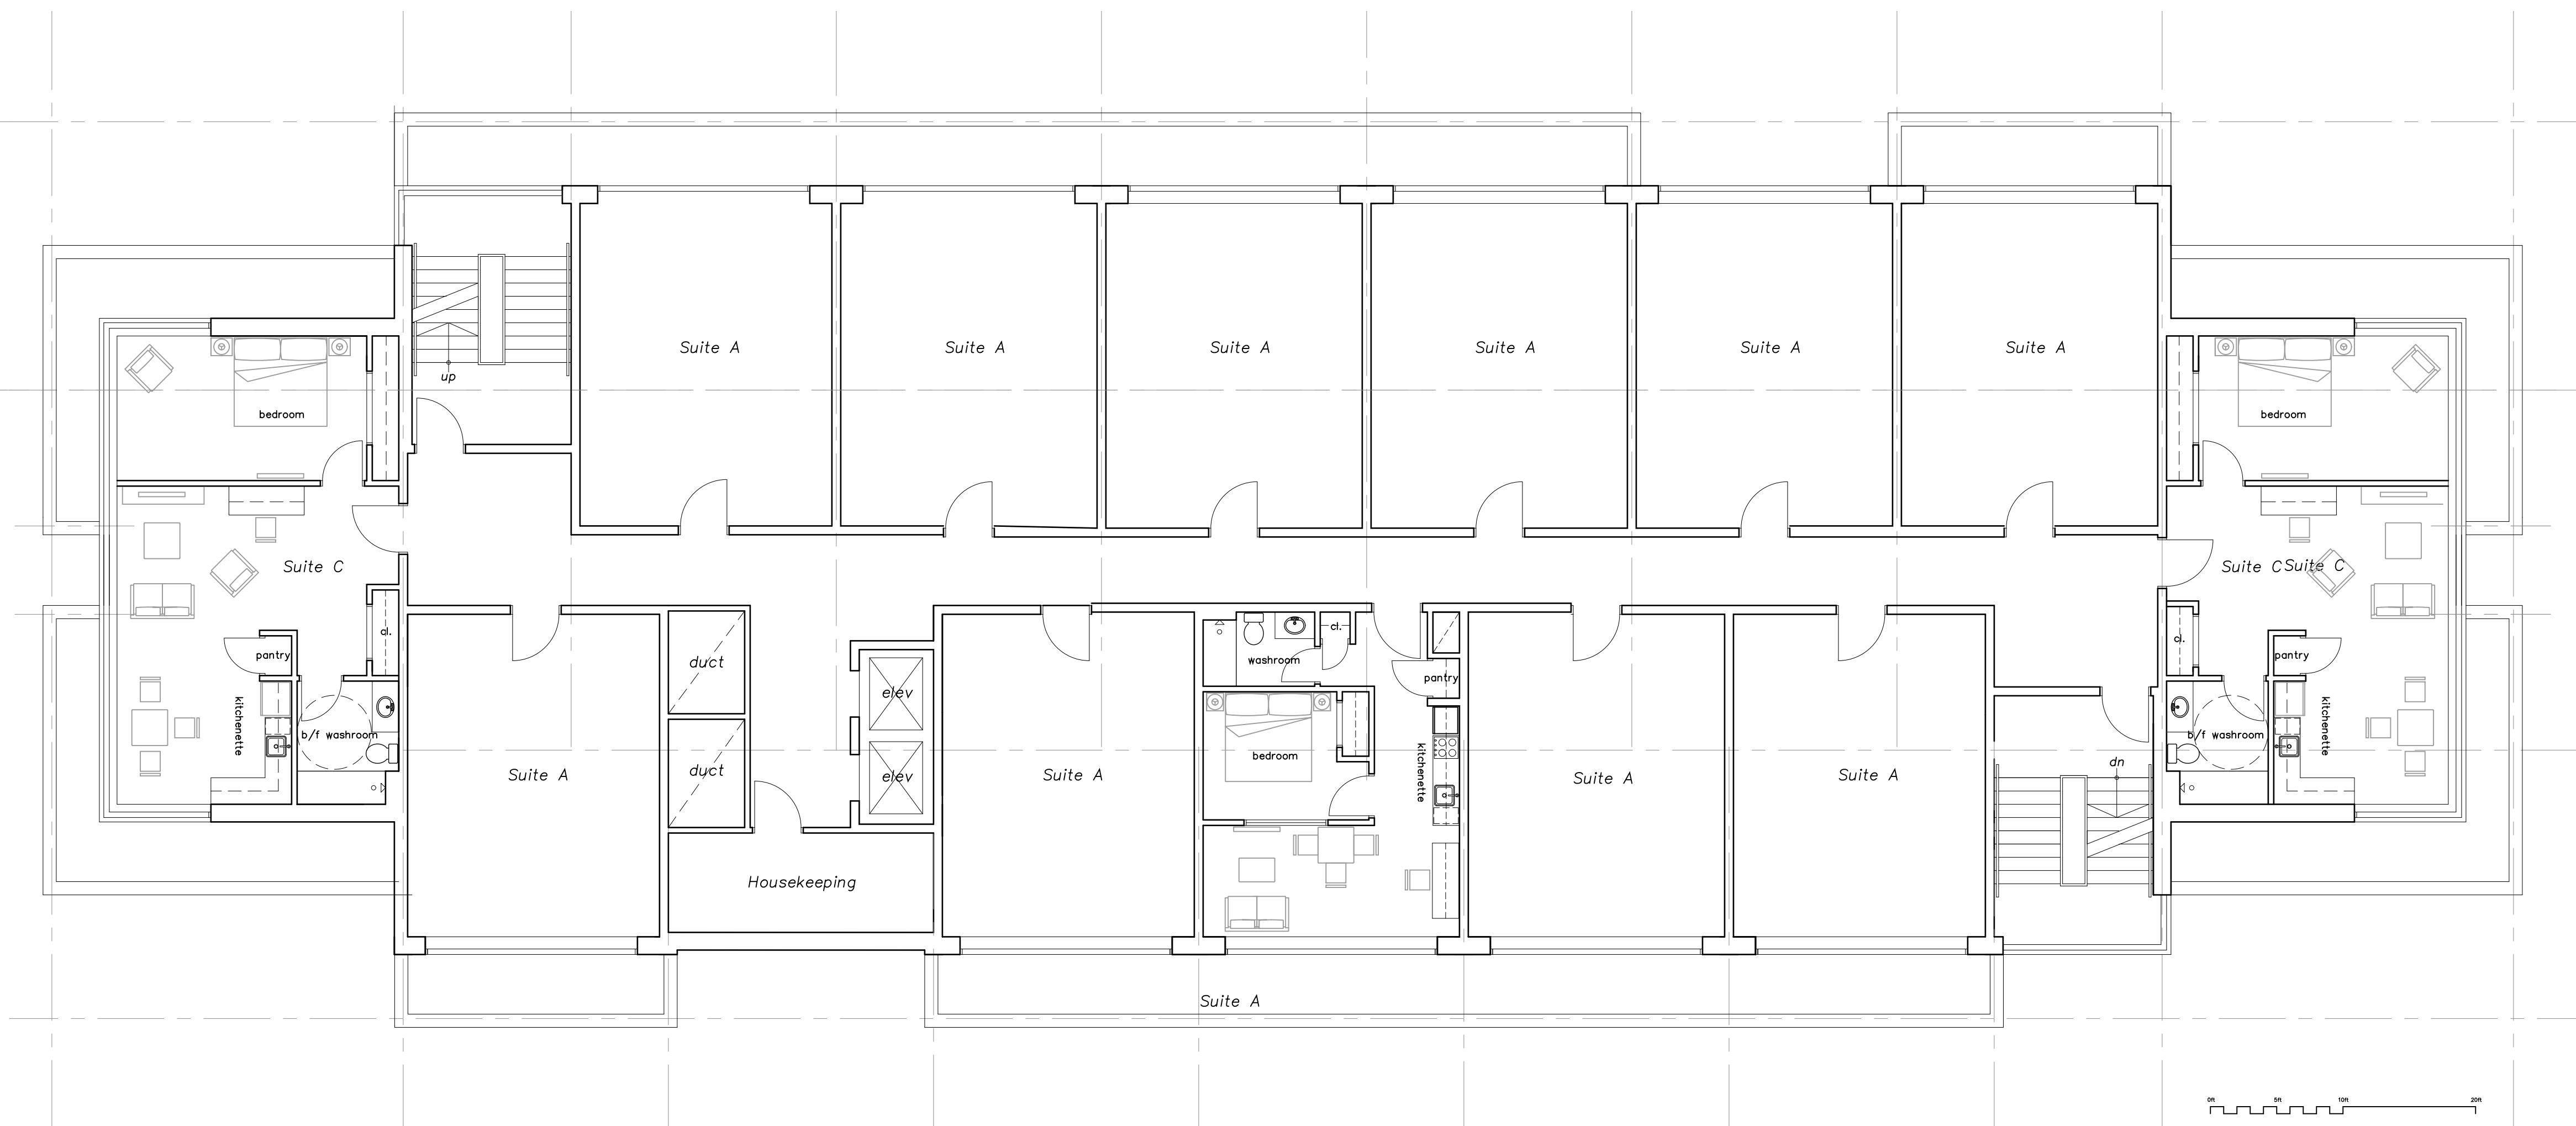


2 Fifth to Ninth Floor Plans  
A11 1/8"=1'-0"

Rev.	Description	Date
1	Union Park Hotel	
2	40 Sir John A MacDonald Blvd.	
3	Kingston, ON	
4	Client	
5	Siderius Developments Ltd.	
6	Drawing	
7	Fifth to Tenth Floor Plans	
8	Drawn by	Date
9	JM	Jan 2021
10	File Name	Scale
11	20042 - Hotel Plans	1/8"=1'-0"
12	Client Project #	Drawing Number
13	#	
14	Project #	Revision #
15	20042	#
16		A11

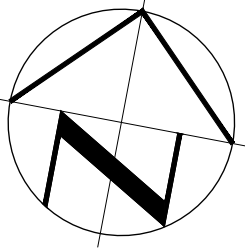


Project North  
Certificate of Practice Number: 2438  
4 Catherine Street, Suite 205, Kingston, ON K7K 1Z7  
tel. 613 541 0776 fax. 613 541 0804  
mail@szoarch.com www.szoarchitects.ca  
This is a copyright drawing and design and shall not be used, reproduced or revised without written permission. The contractor shall check and verify all dimensions and report all errors and omissions to the architect prior to commencing work. These drawings are not to be scaled. Any deviation in construction from the information shown on these drawings without written approval of the Architect is solely the responsibility of the Constructor.

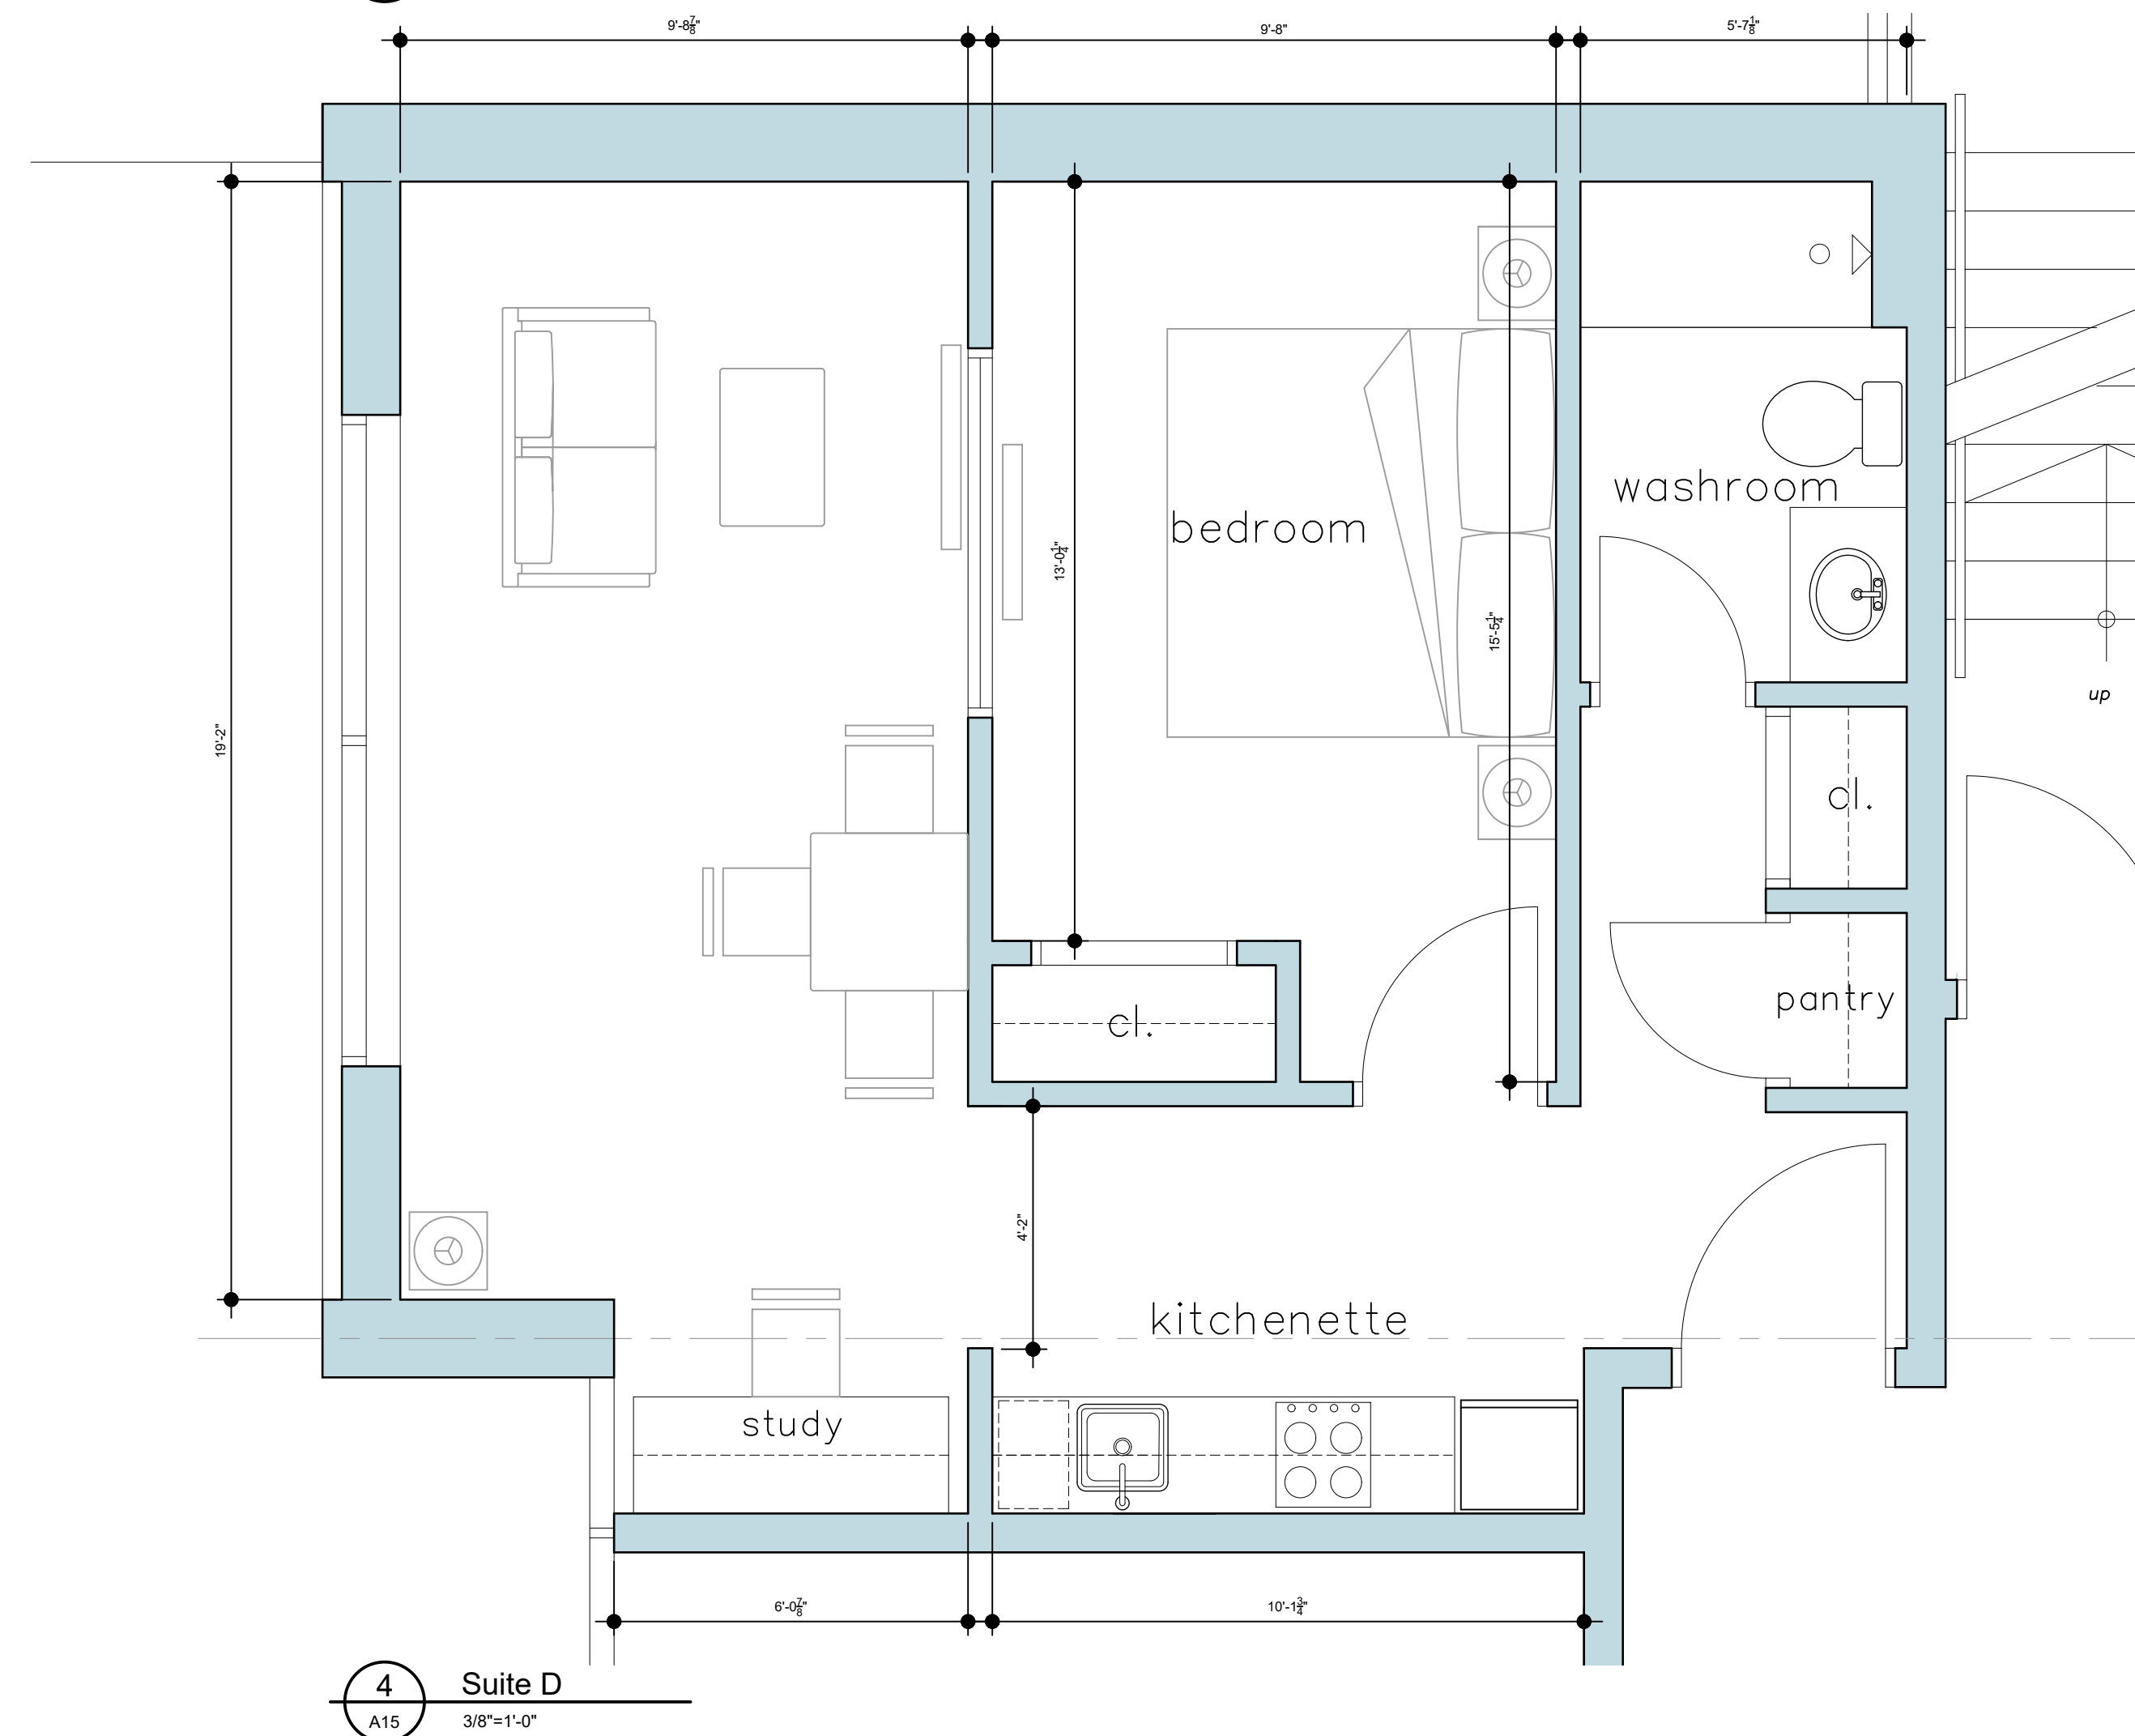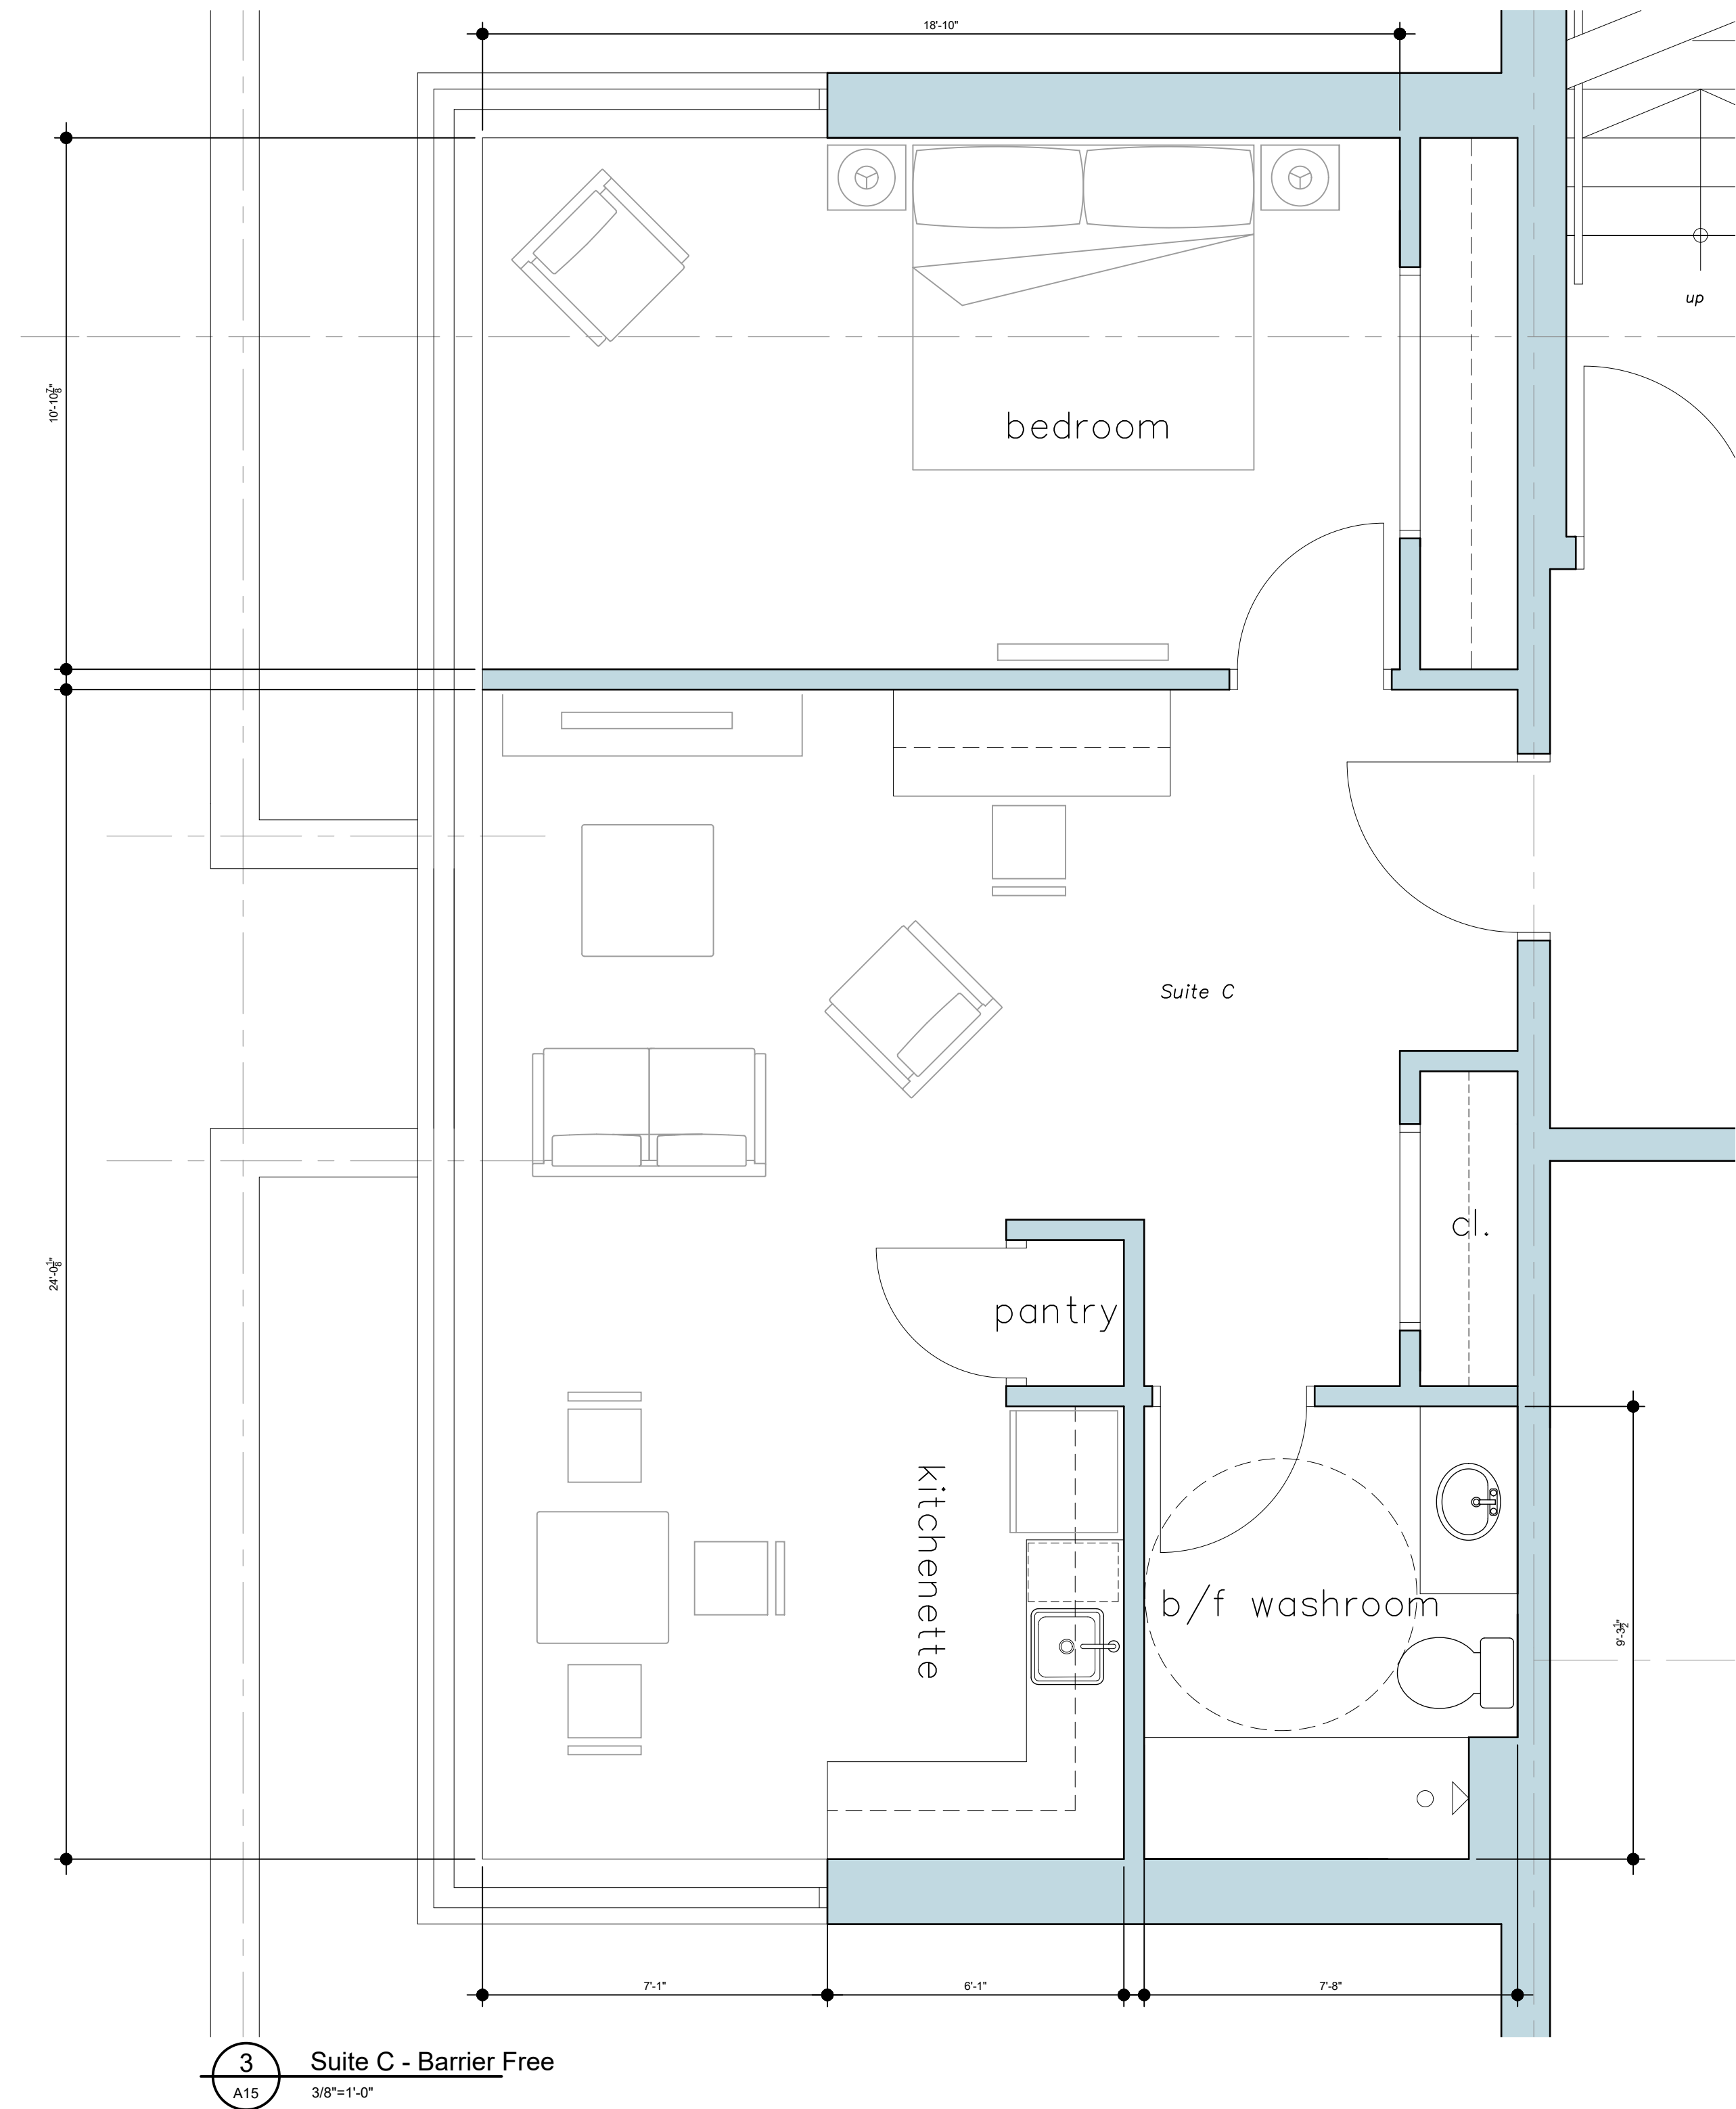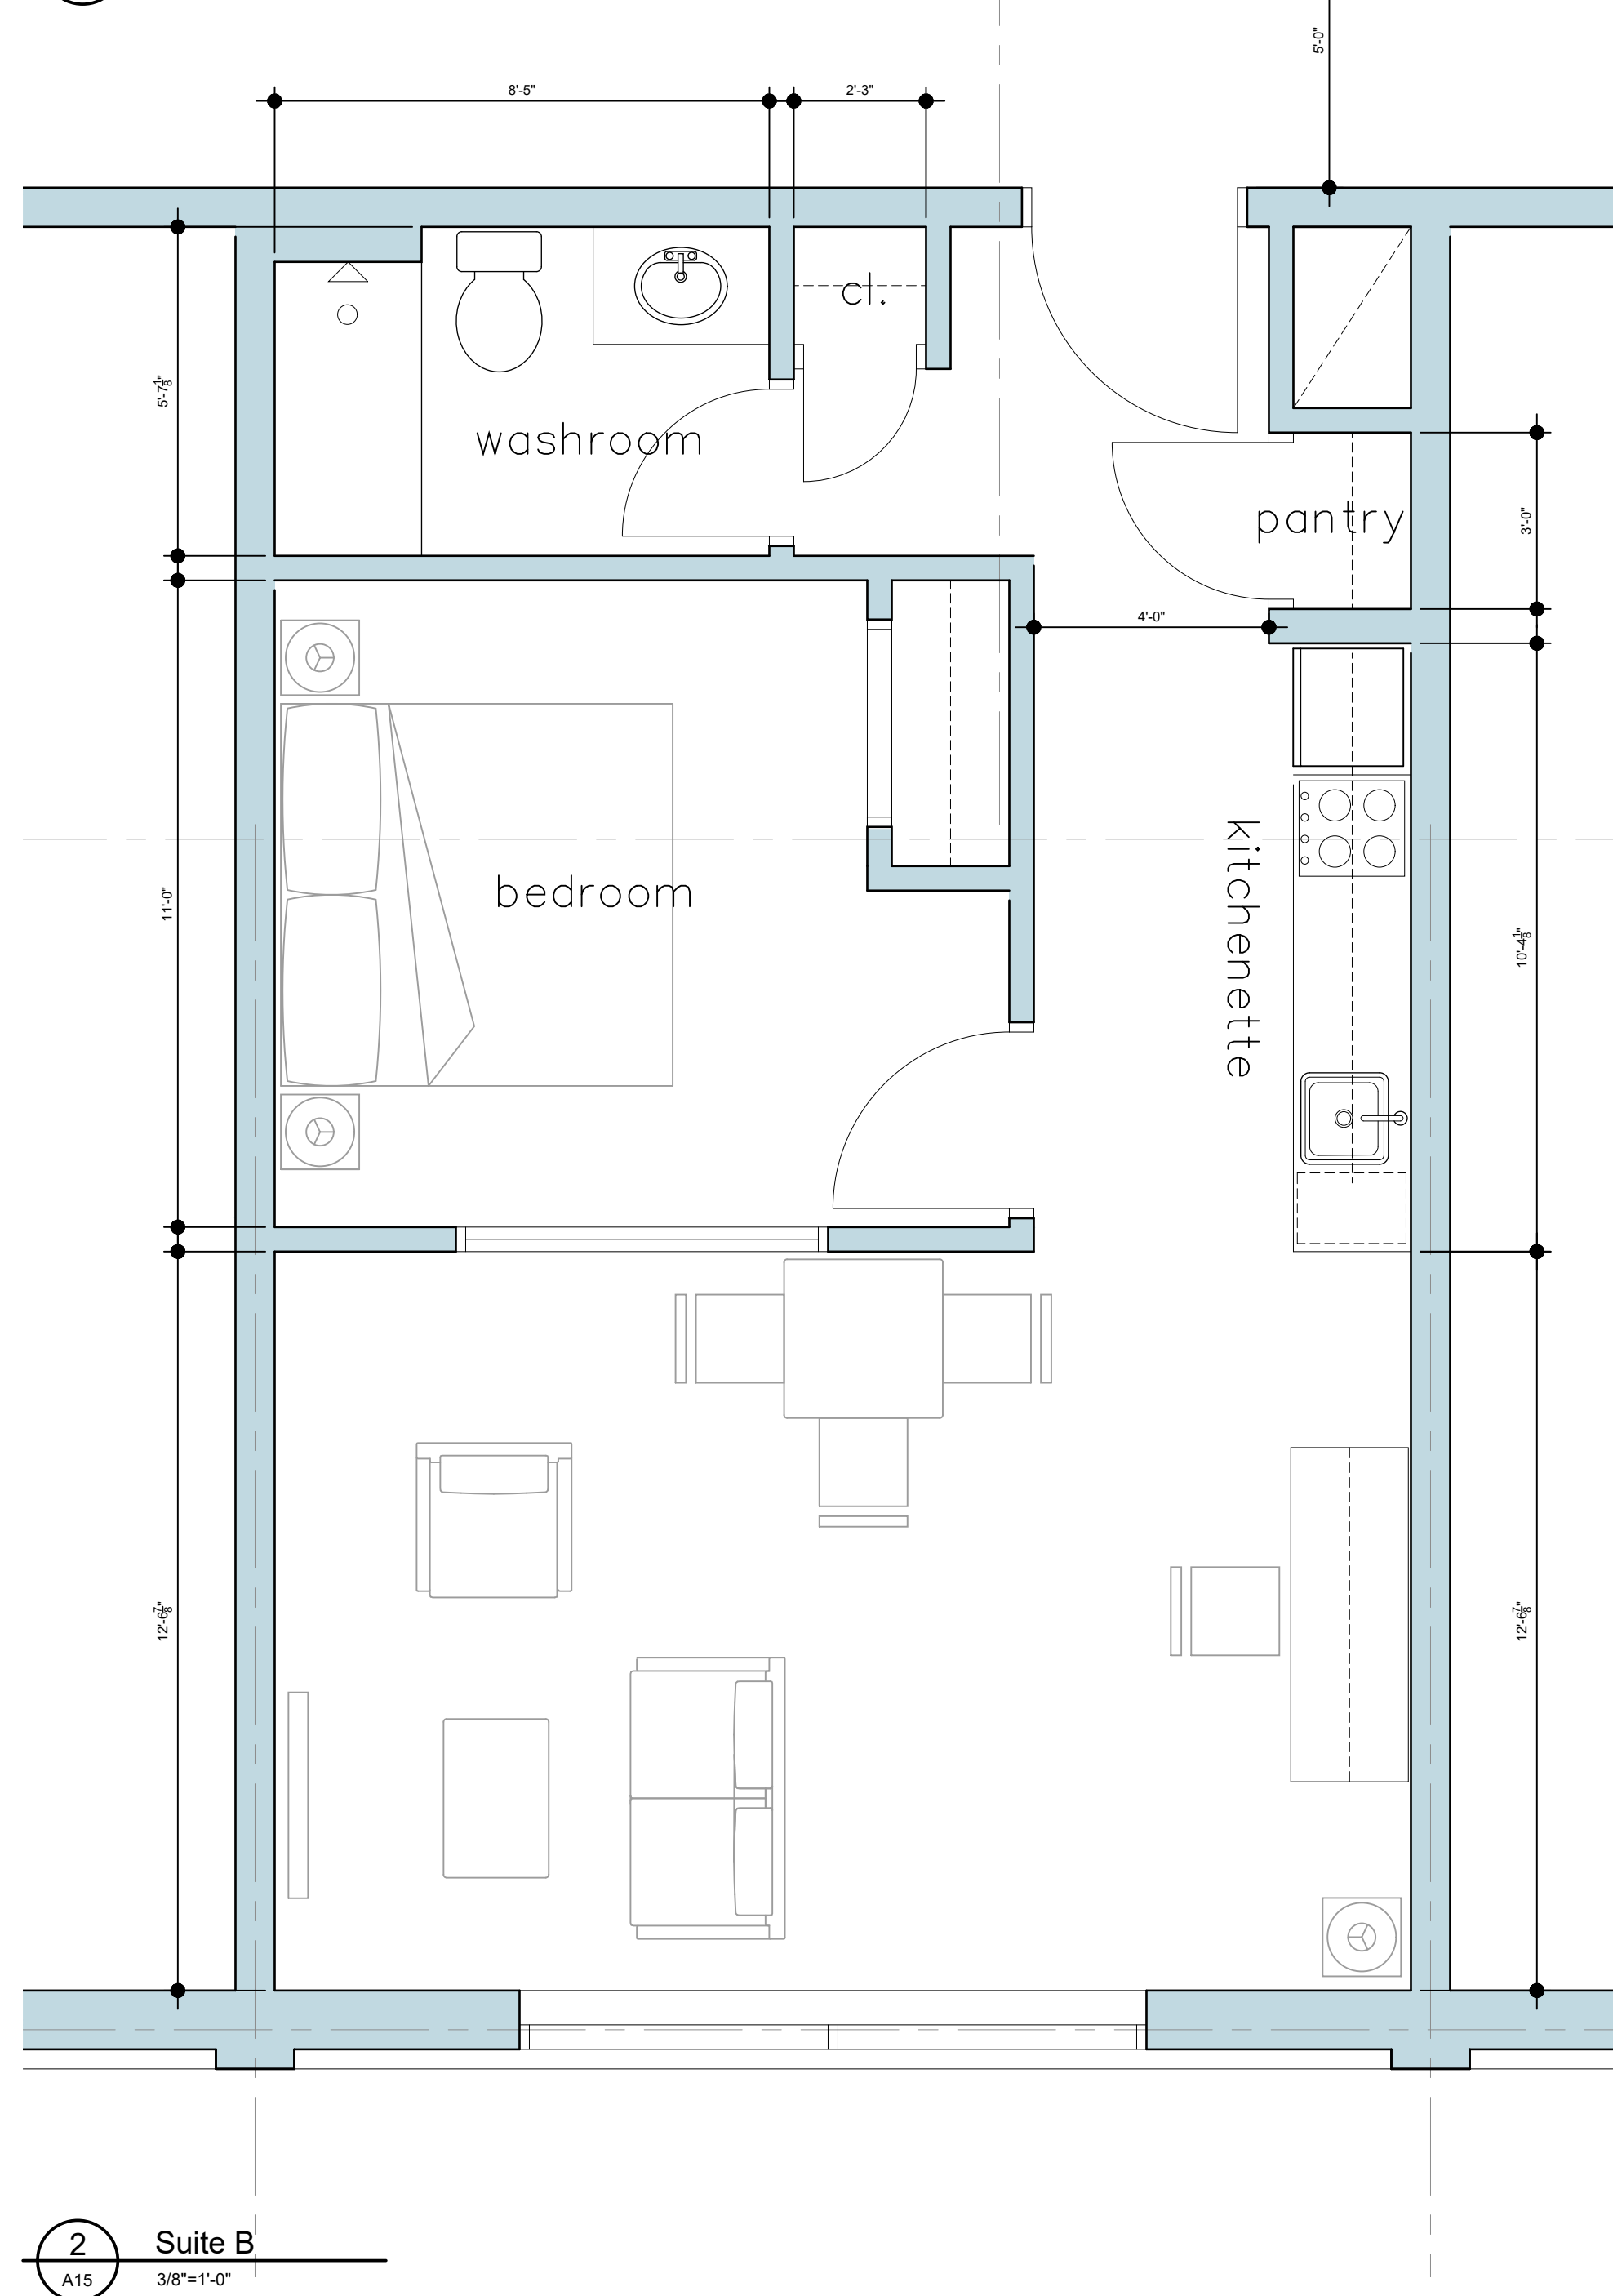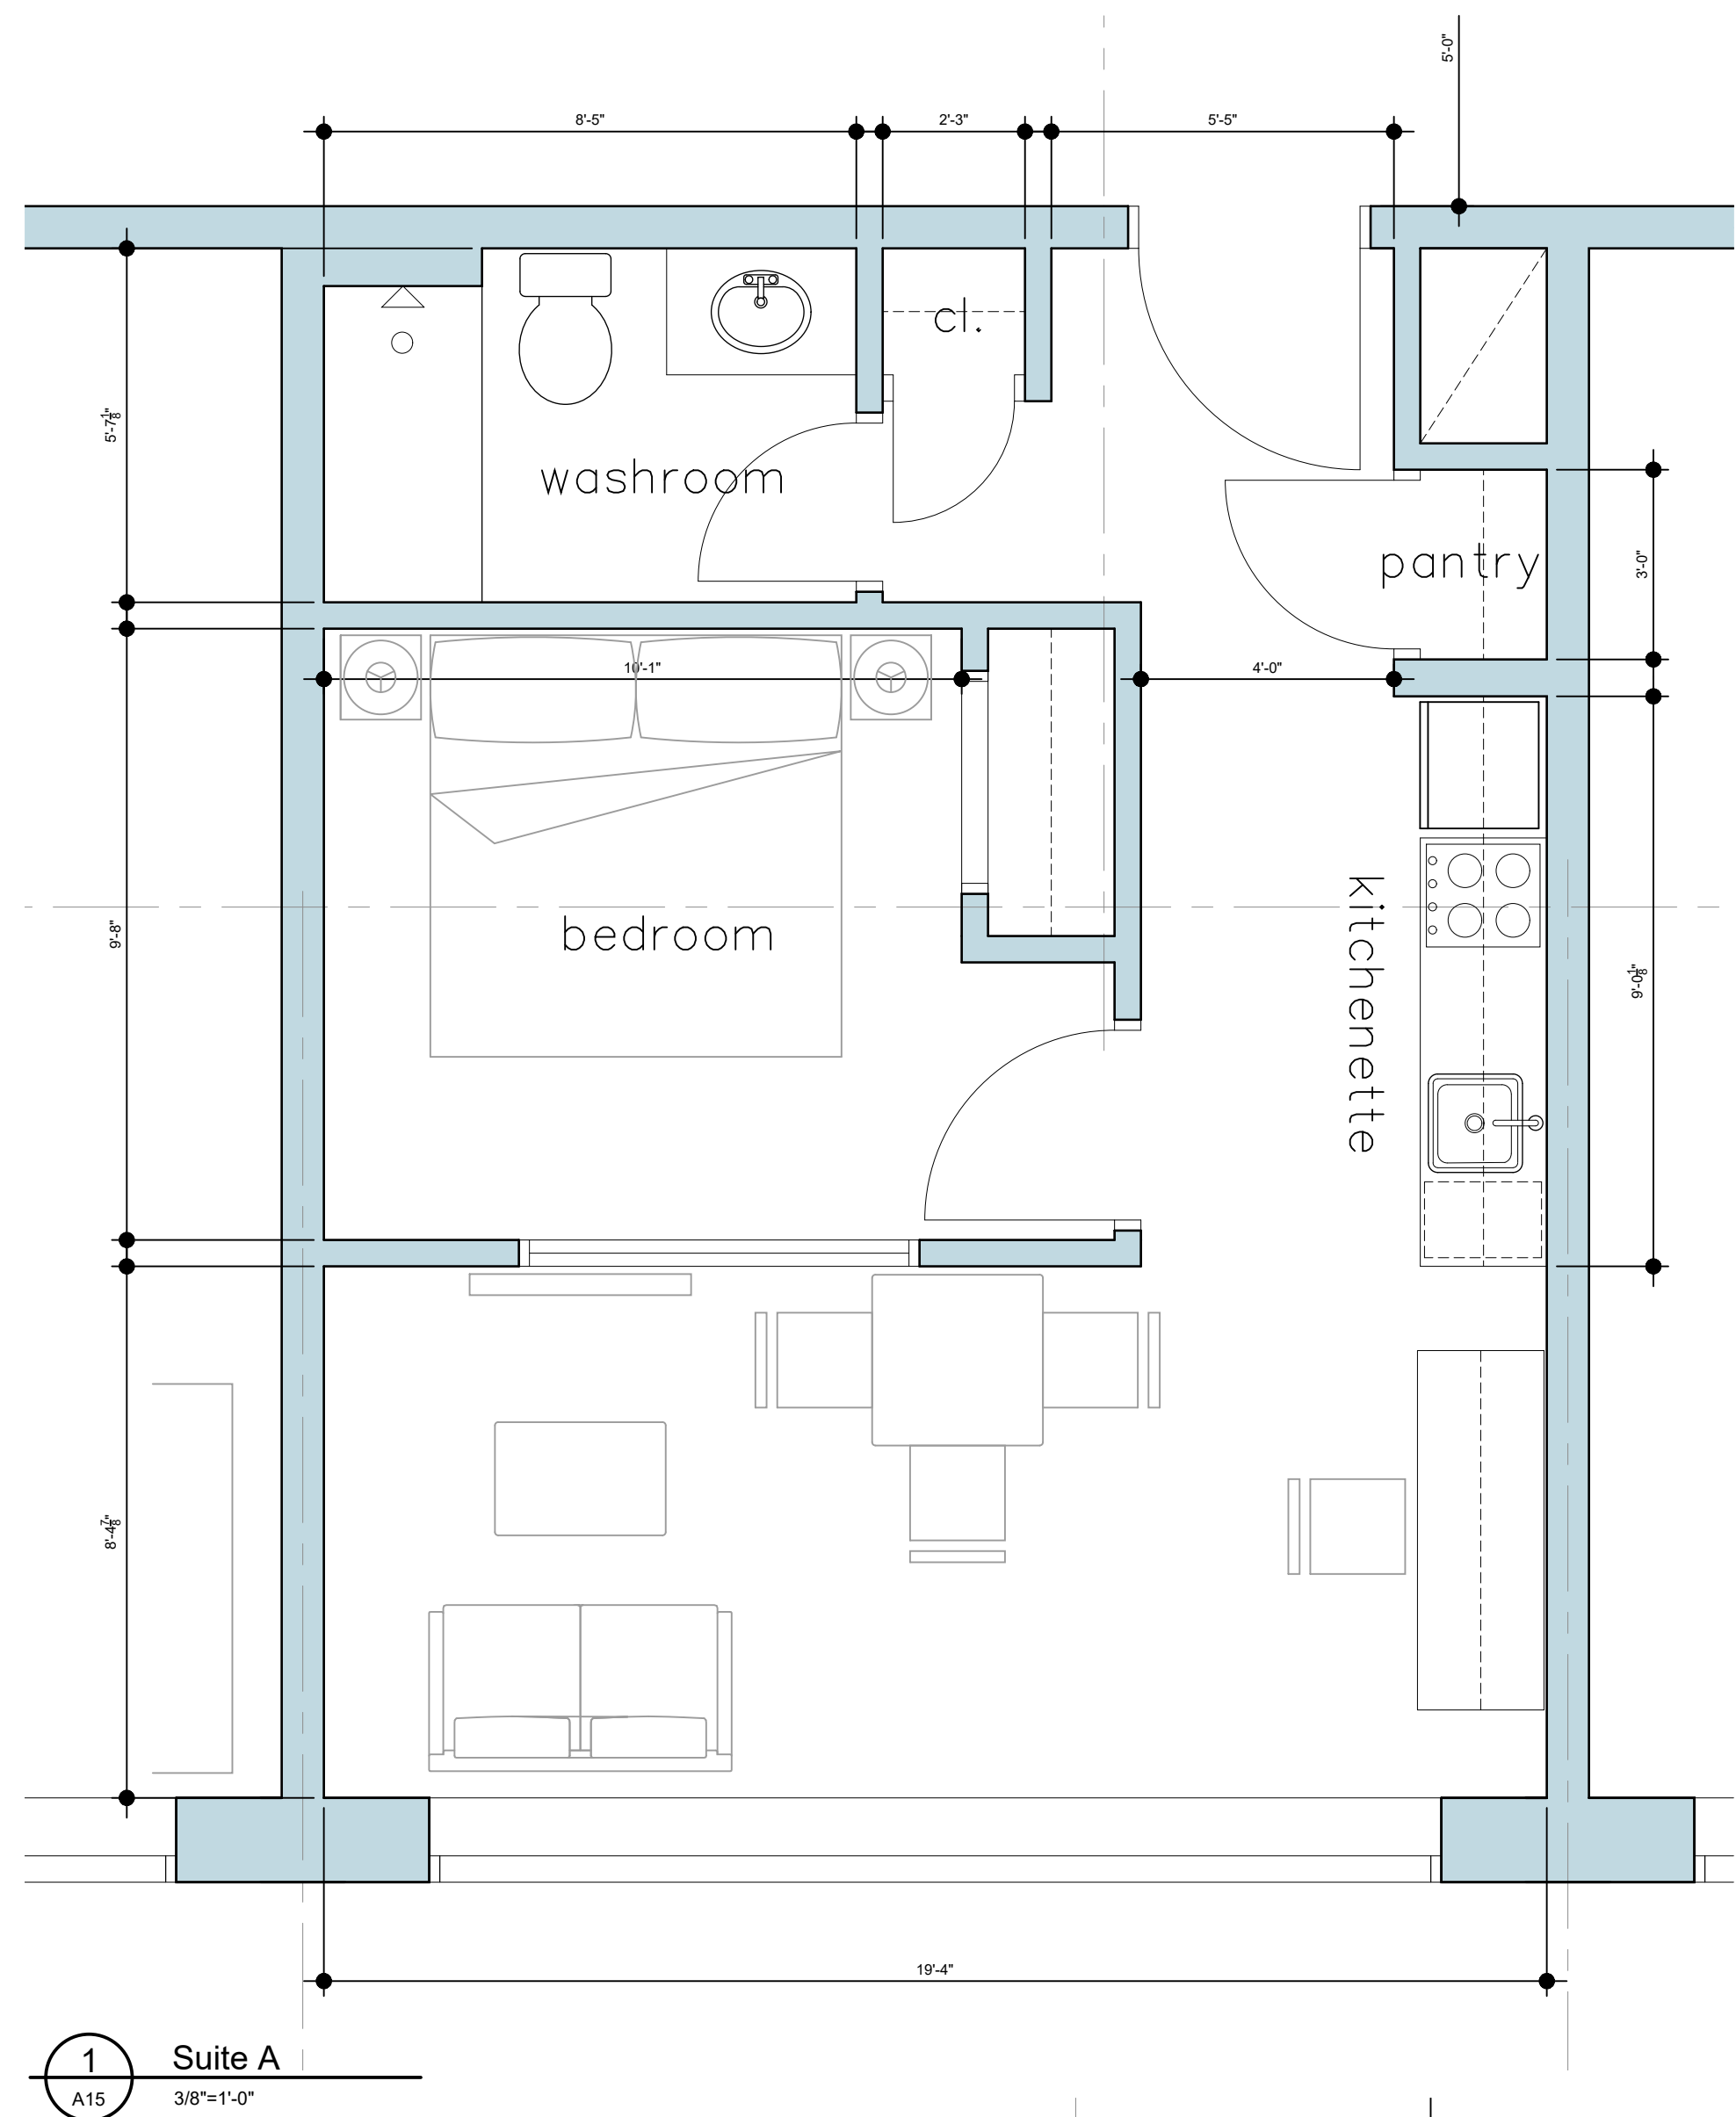


Rev.	Description	Date
1	Project	
2	Location	
3	Client	
4	Drawing	
5	Suite Layouts	

Drawn by	JM	Date	Jan 2021
File Name	20042 - Hotel Plans	Scale	1/8"=1'-0"
Client Project #	#	Drawing Number	A15
Project #	20042	Revision #	#



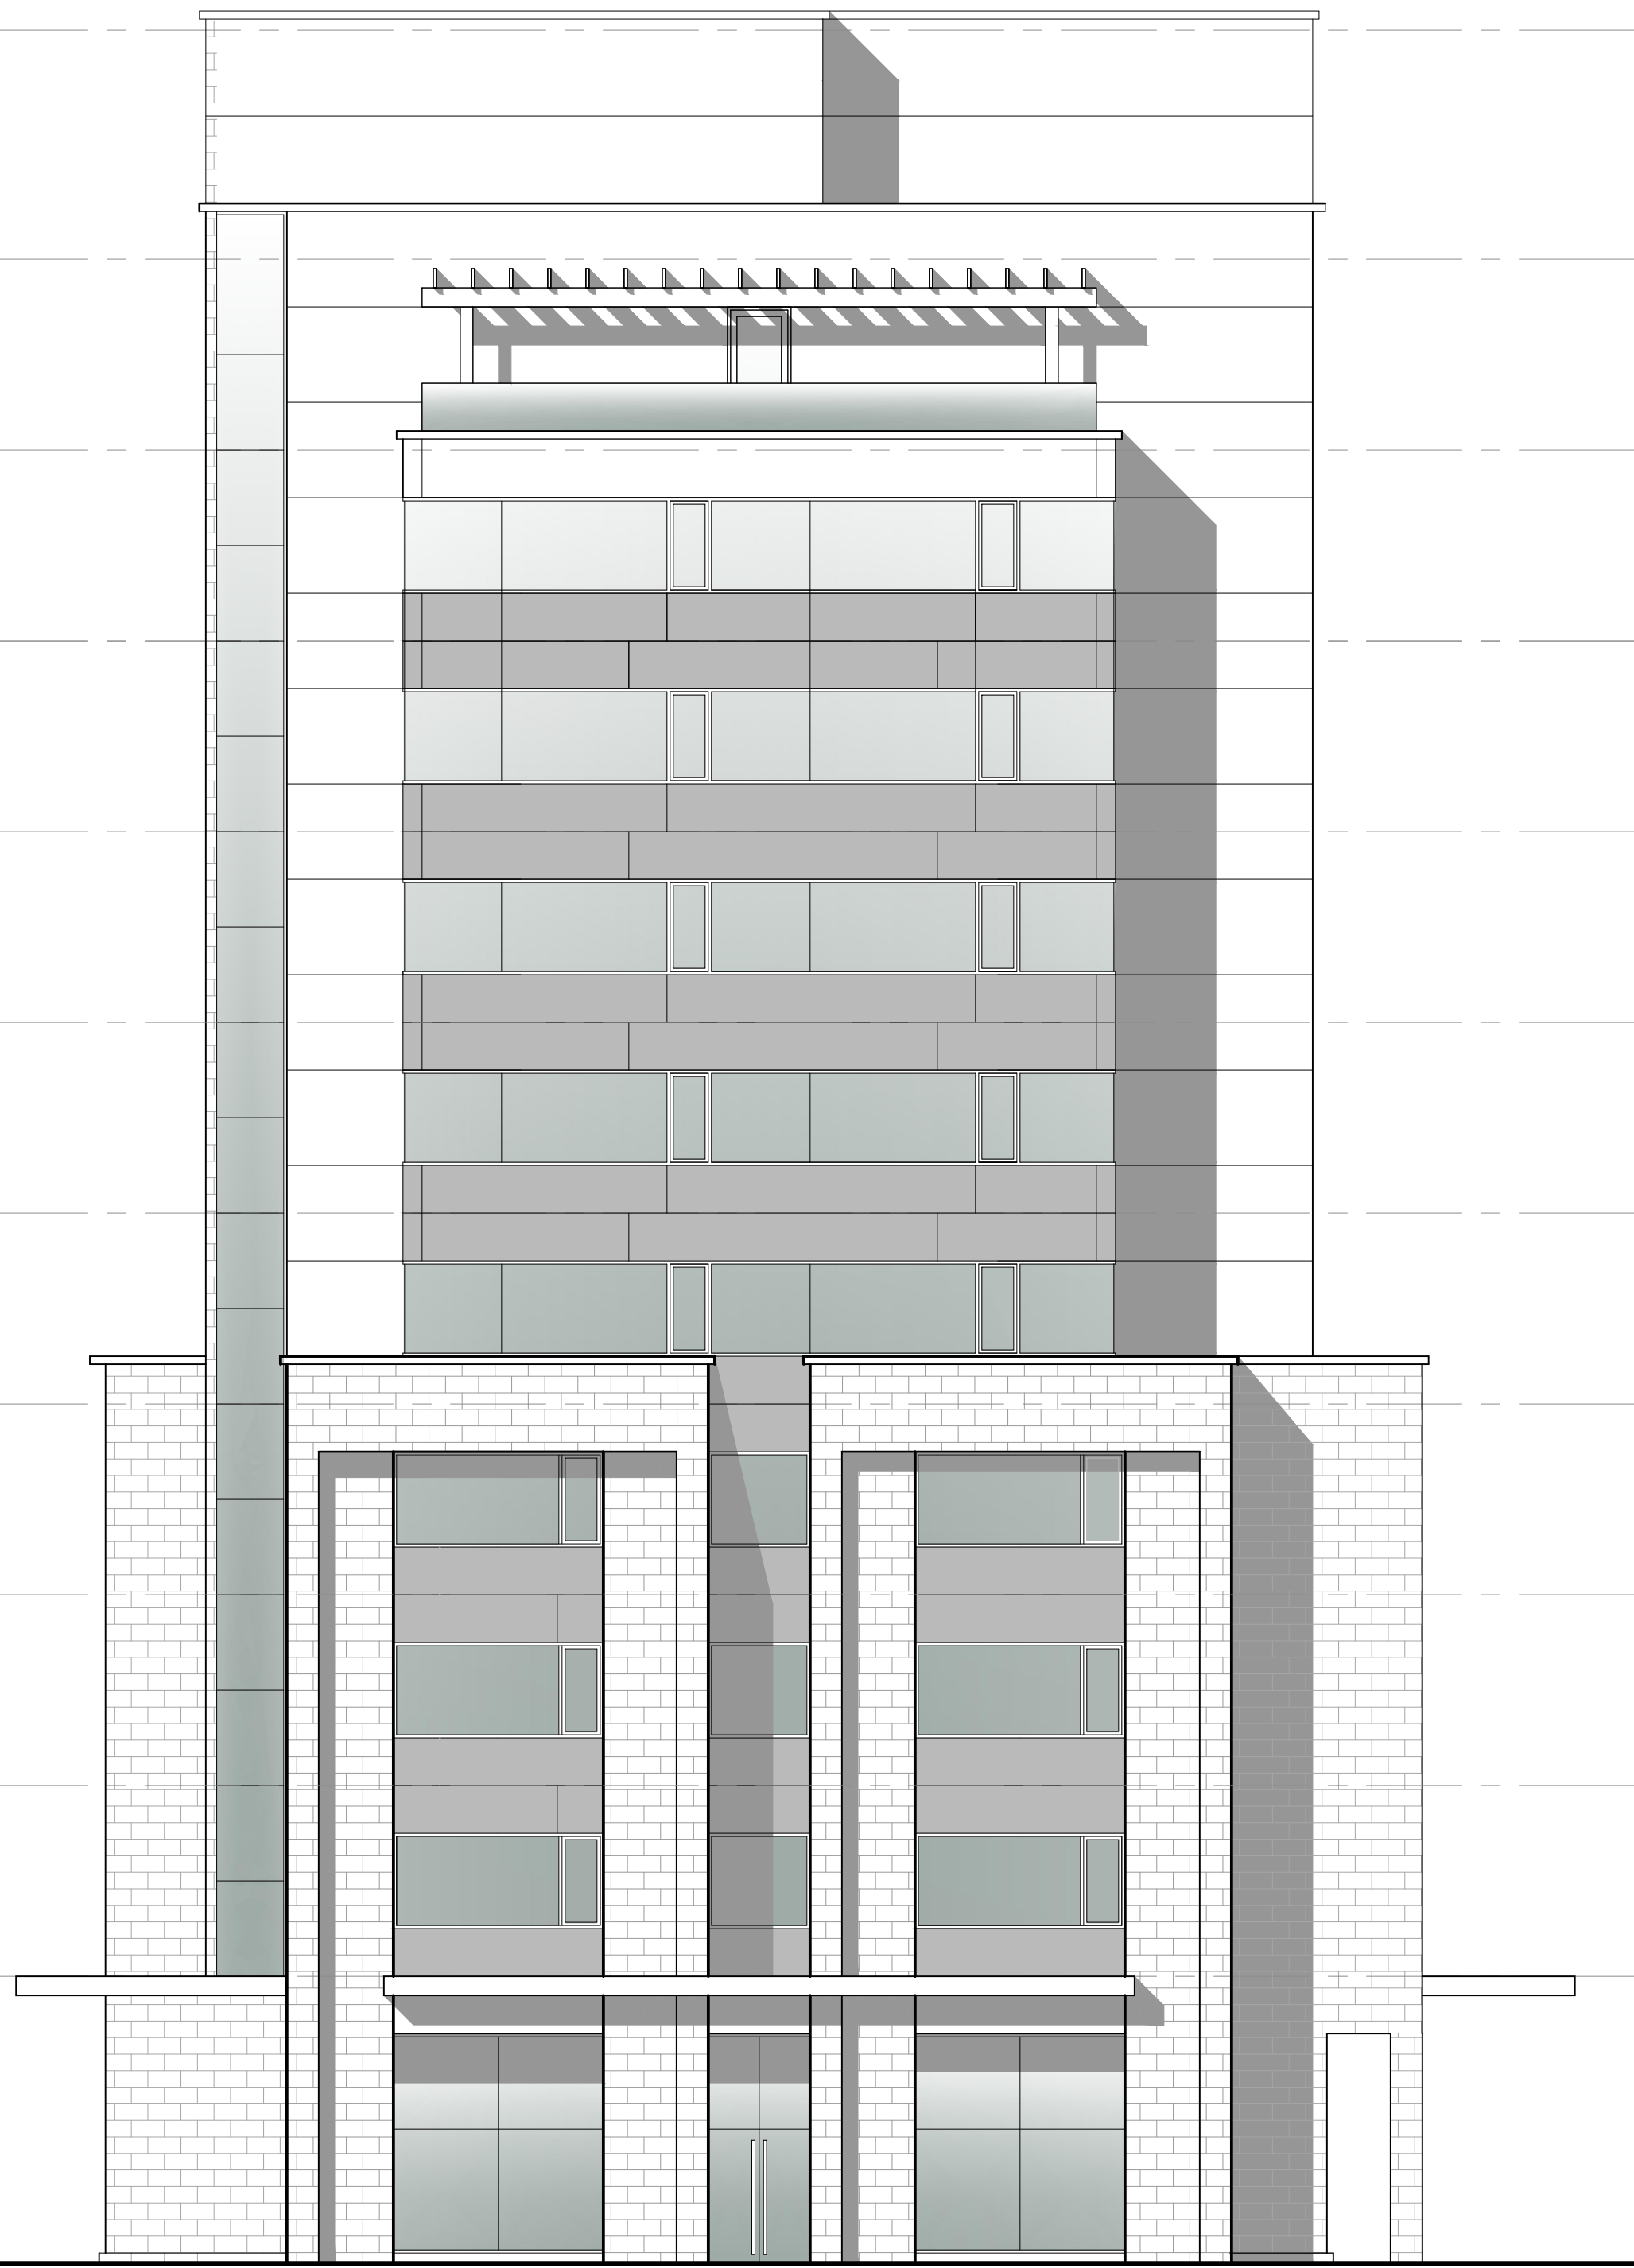

1 East Elevation  
1/8"=1'-0"

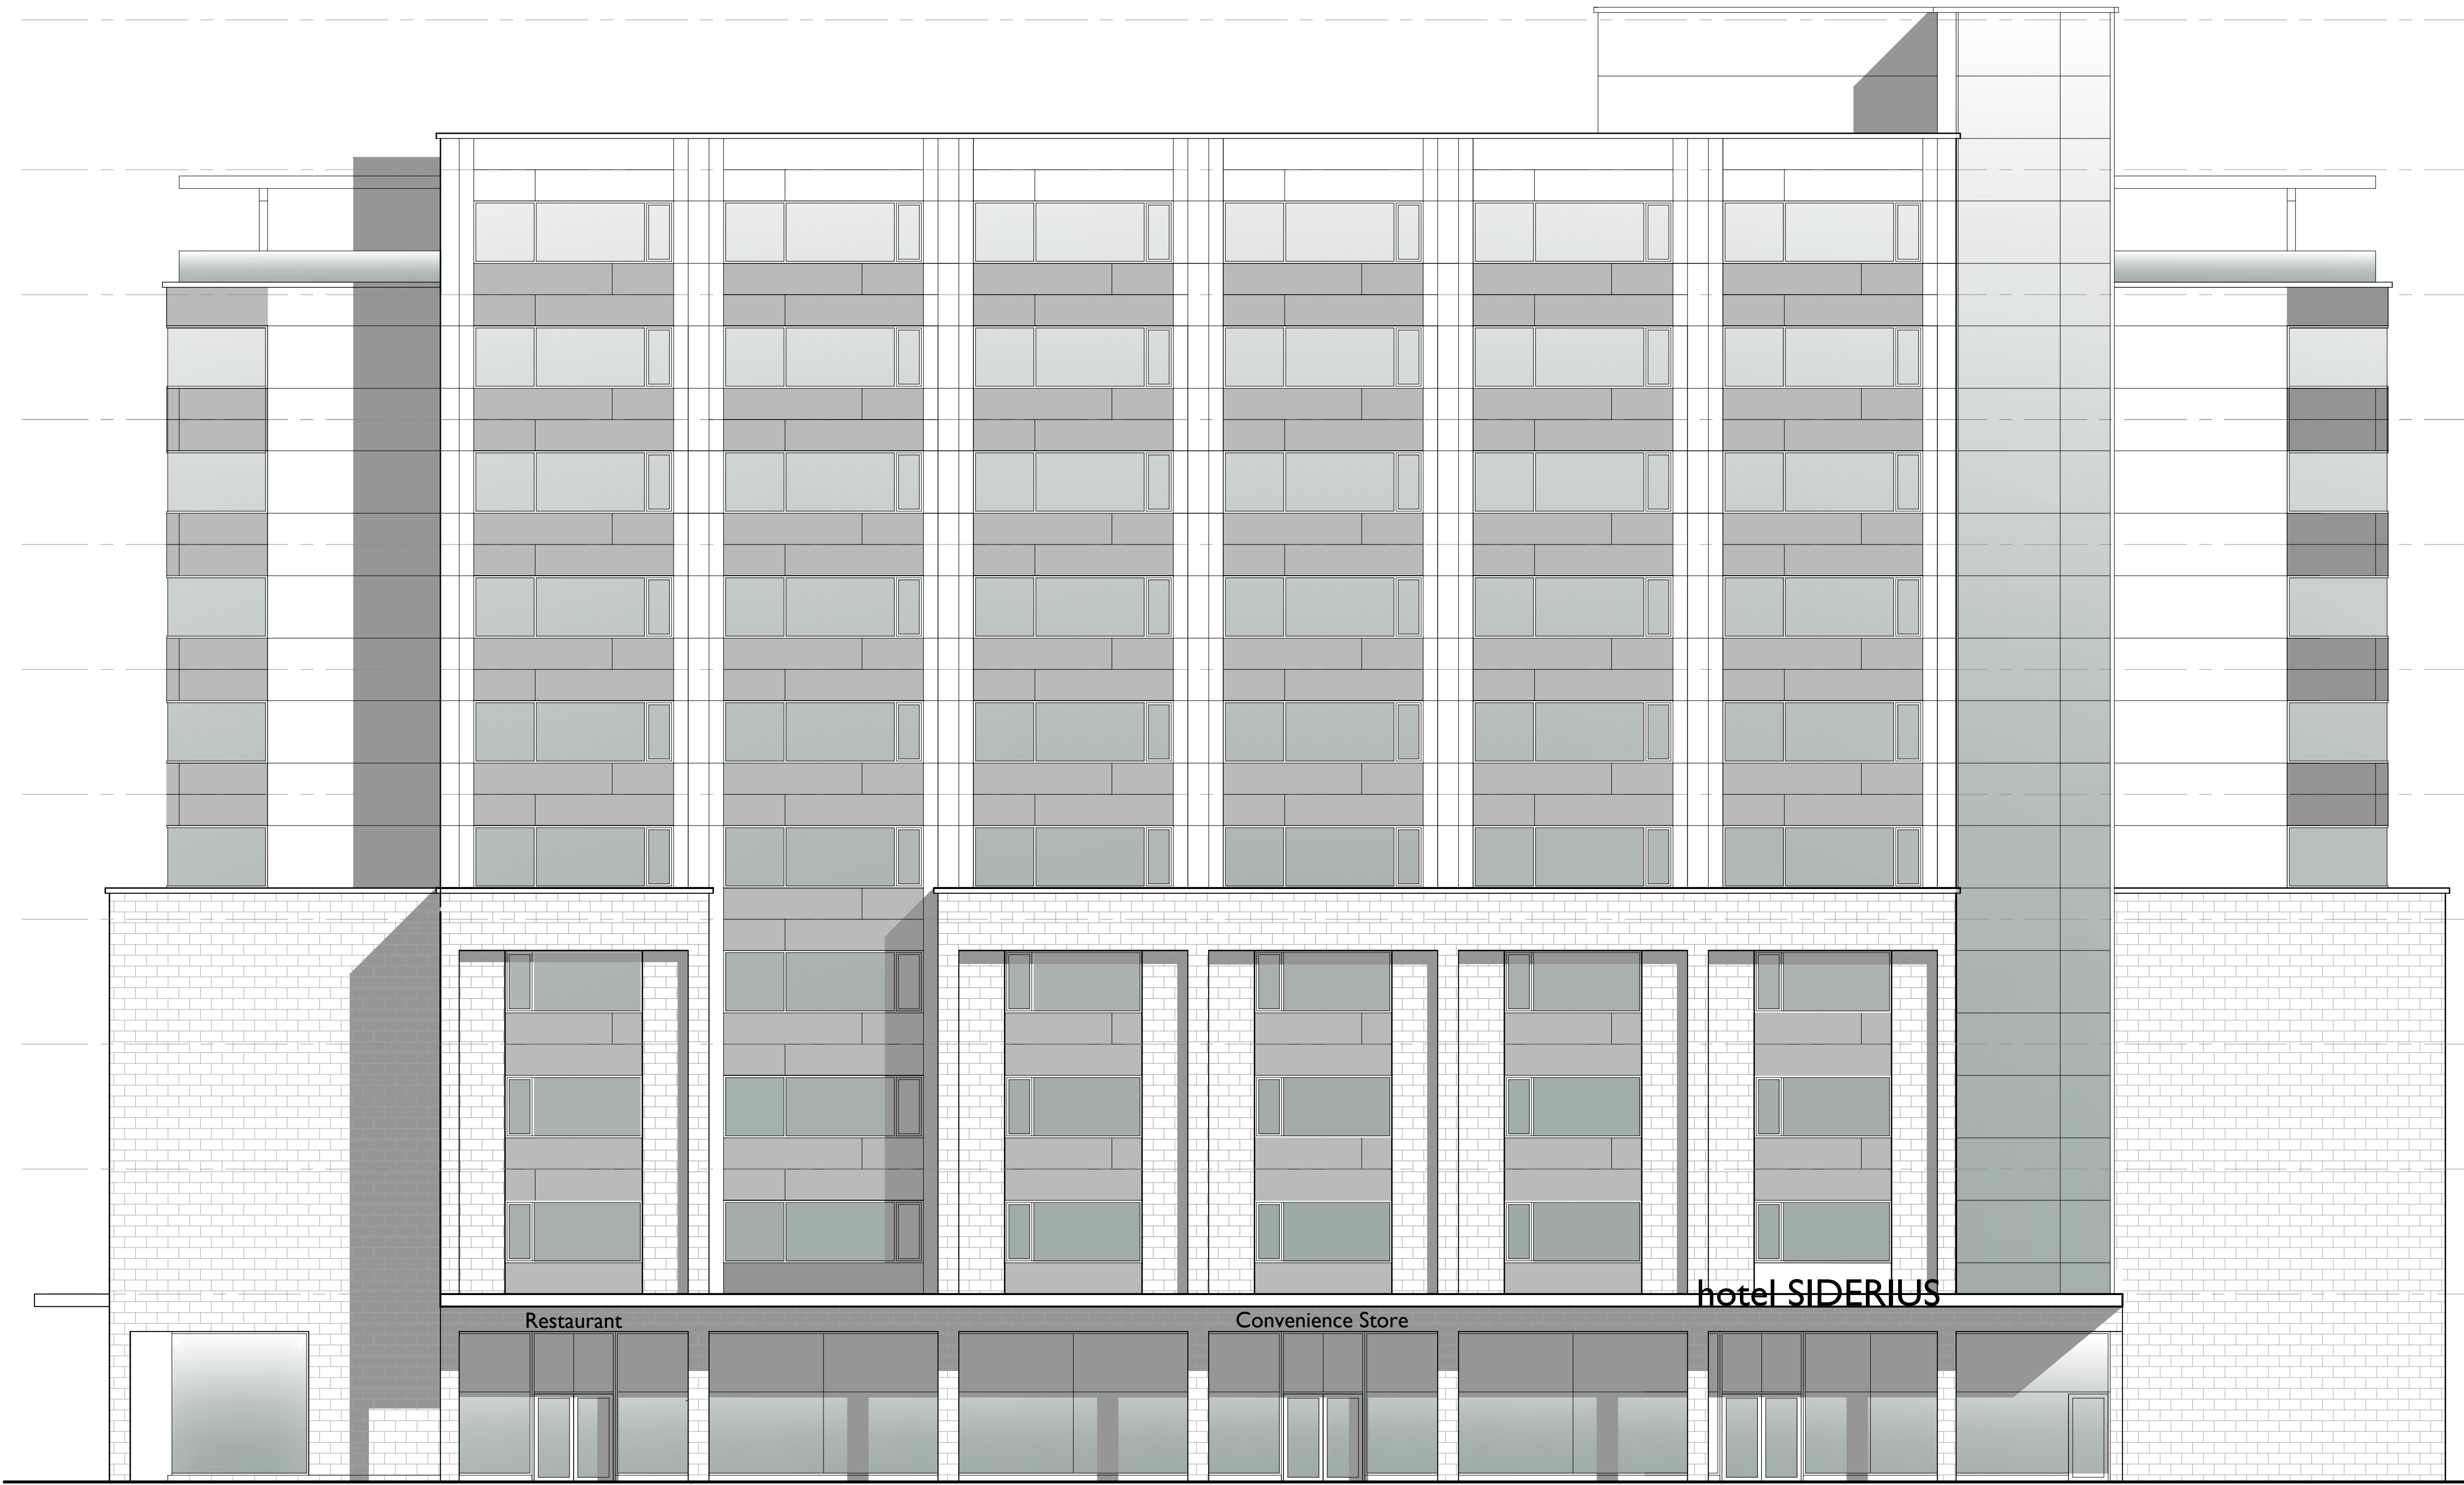


2 North Elevation  
1/8"=1'-0"

0ft 5ft 10ft 20ft 30ft 40ft

Rev.	Description	Date
Project	Union Park Hotel	
Location	40 Sir John A MacDonald Blvd.	
Kingston, ON		
Client	Siderius Developments Ltd.	
Drawing	North and East Elevations	
Drawn by	JM	Date Jan 2021
File Name	20042 - Hotel Elevations	Scale 1/8"=1'-0"
Client Project #		Drawing Number
#		
Project #	20042	Revision # #
		A12



1 South Elevation  
1/8"=1'-0"

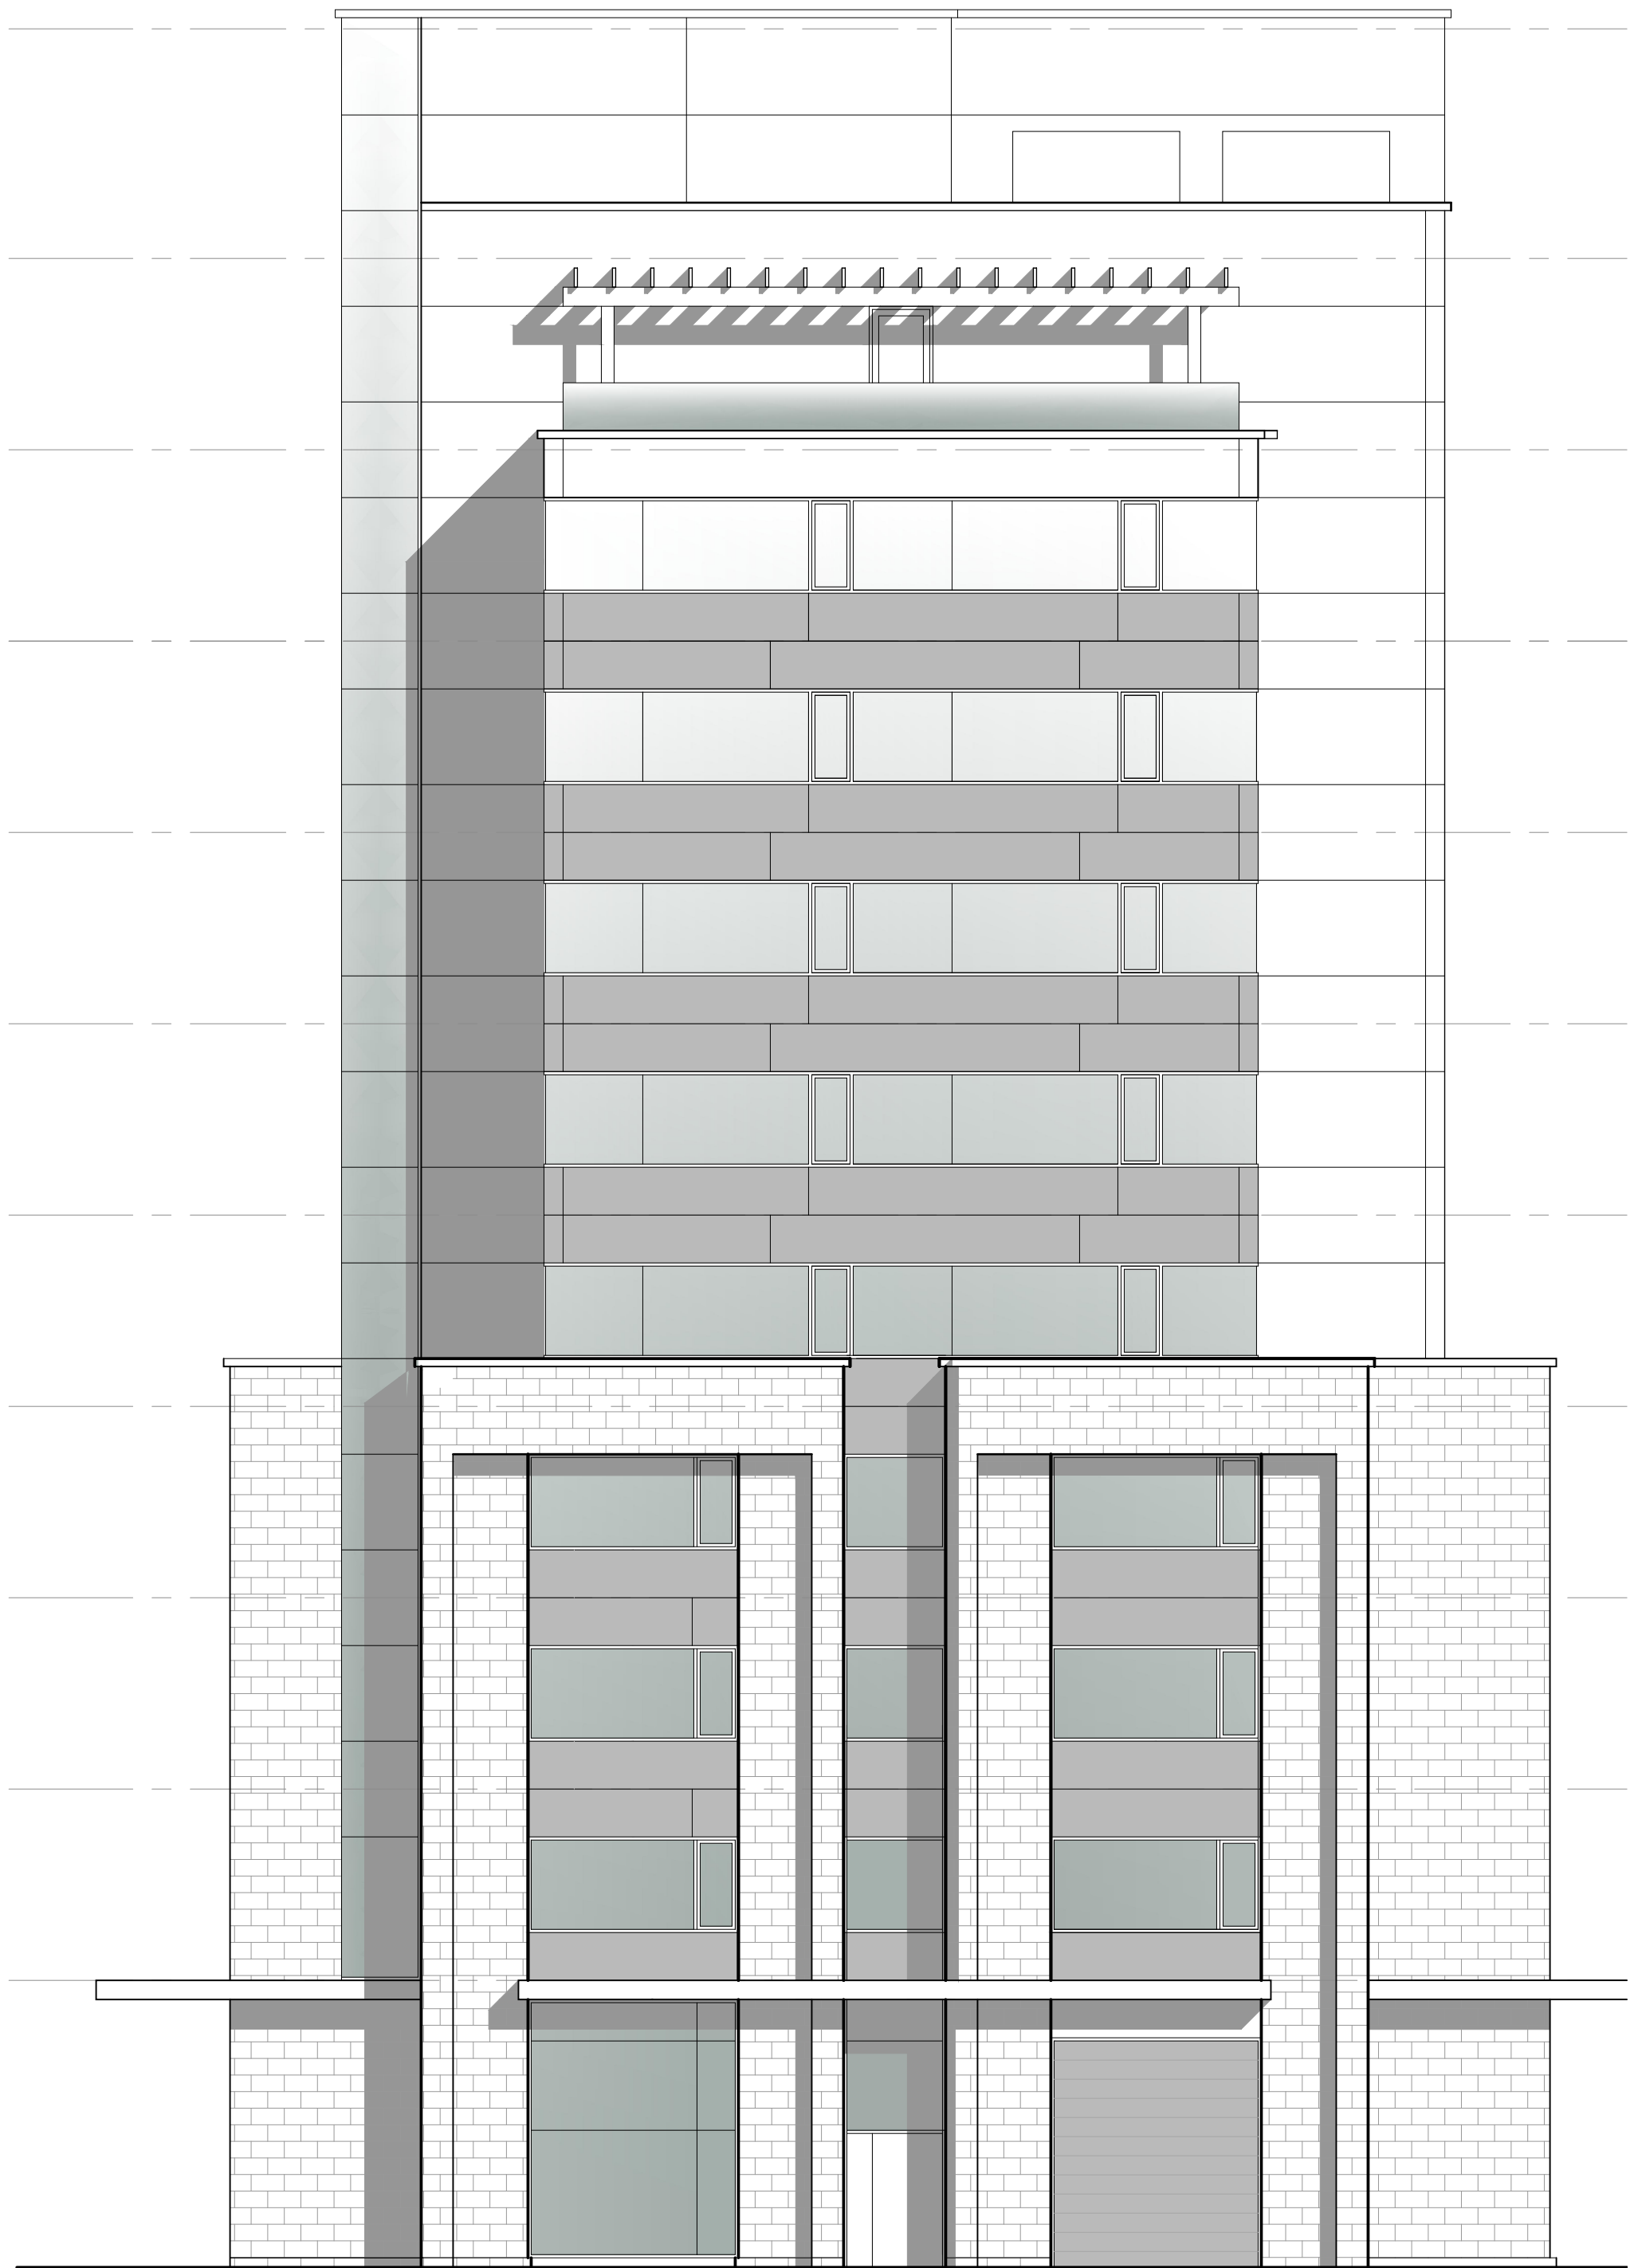

2 West Elevation  
1/8"=1'-0"

0ft 5ft 10ft 20ft 30ft 40ft

Rev. Description Date

Project  
Union Park Hotel

Location  
40 Sir John A MacDonald Blvd.

Kingston, ON

Client  
Siderius Developments Ltd.

Drawing  
South and West Elevations

Drawn by JM	Date Jan 2021
File Name 20042 - Hotel Elevations	Scale 1/8"=1'-0"
Client Project # #	Drawing Number A13
Project # 20042	Revision # #