


Rev.	Description	Date
Project	Union Park Residential	

Location
40 Sir John A MacDonald Blvd.
Kingston, ON


Client
Siderius Developments Ltd.

Drawing
Underground Parking

Drawn by JM		Date Oct. 2020
File Name 20042 - A1		Scale 1/8"=1'-0"
Client Project # #		Drawing Number A1
Project # 20042	Revision # #	

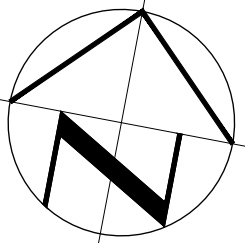

Project North
Certificate of Practice Number: 2438
4 Cotnam Street, Suite 206, Kingston, ON K7K 1Z7
Tel: 613 541 0776 Fax: 613 541 0804
www.szoarchitects.ca
This is a copyright drawing and design and shall not be used, reproduced or revised without written permission. The contractor shall check and verify all dimensions and report all errors and omissions to the architect prior to commencing work. These drawings are not to be scaled. Any deviation in construction from the information shown on these drawings without written approval of the Architect is solely the responsibility of the Contractor.

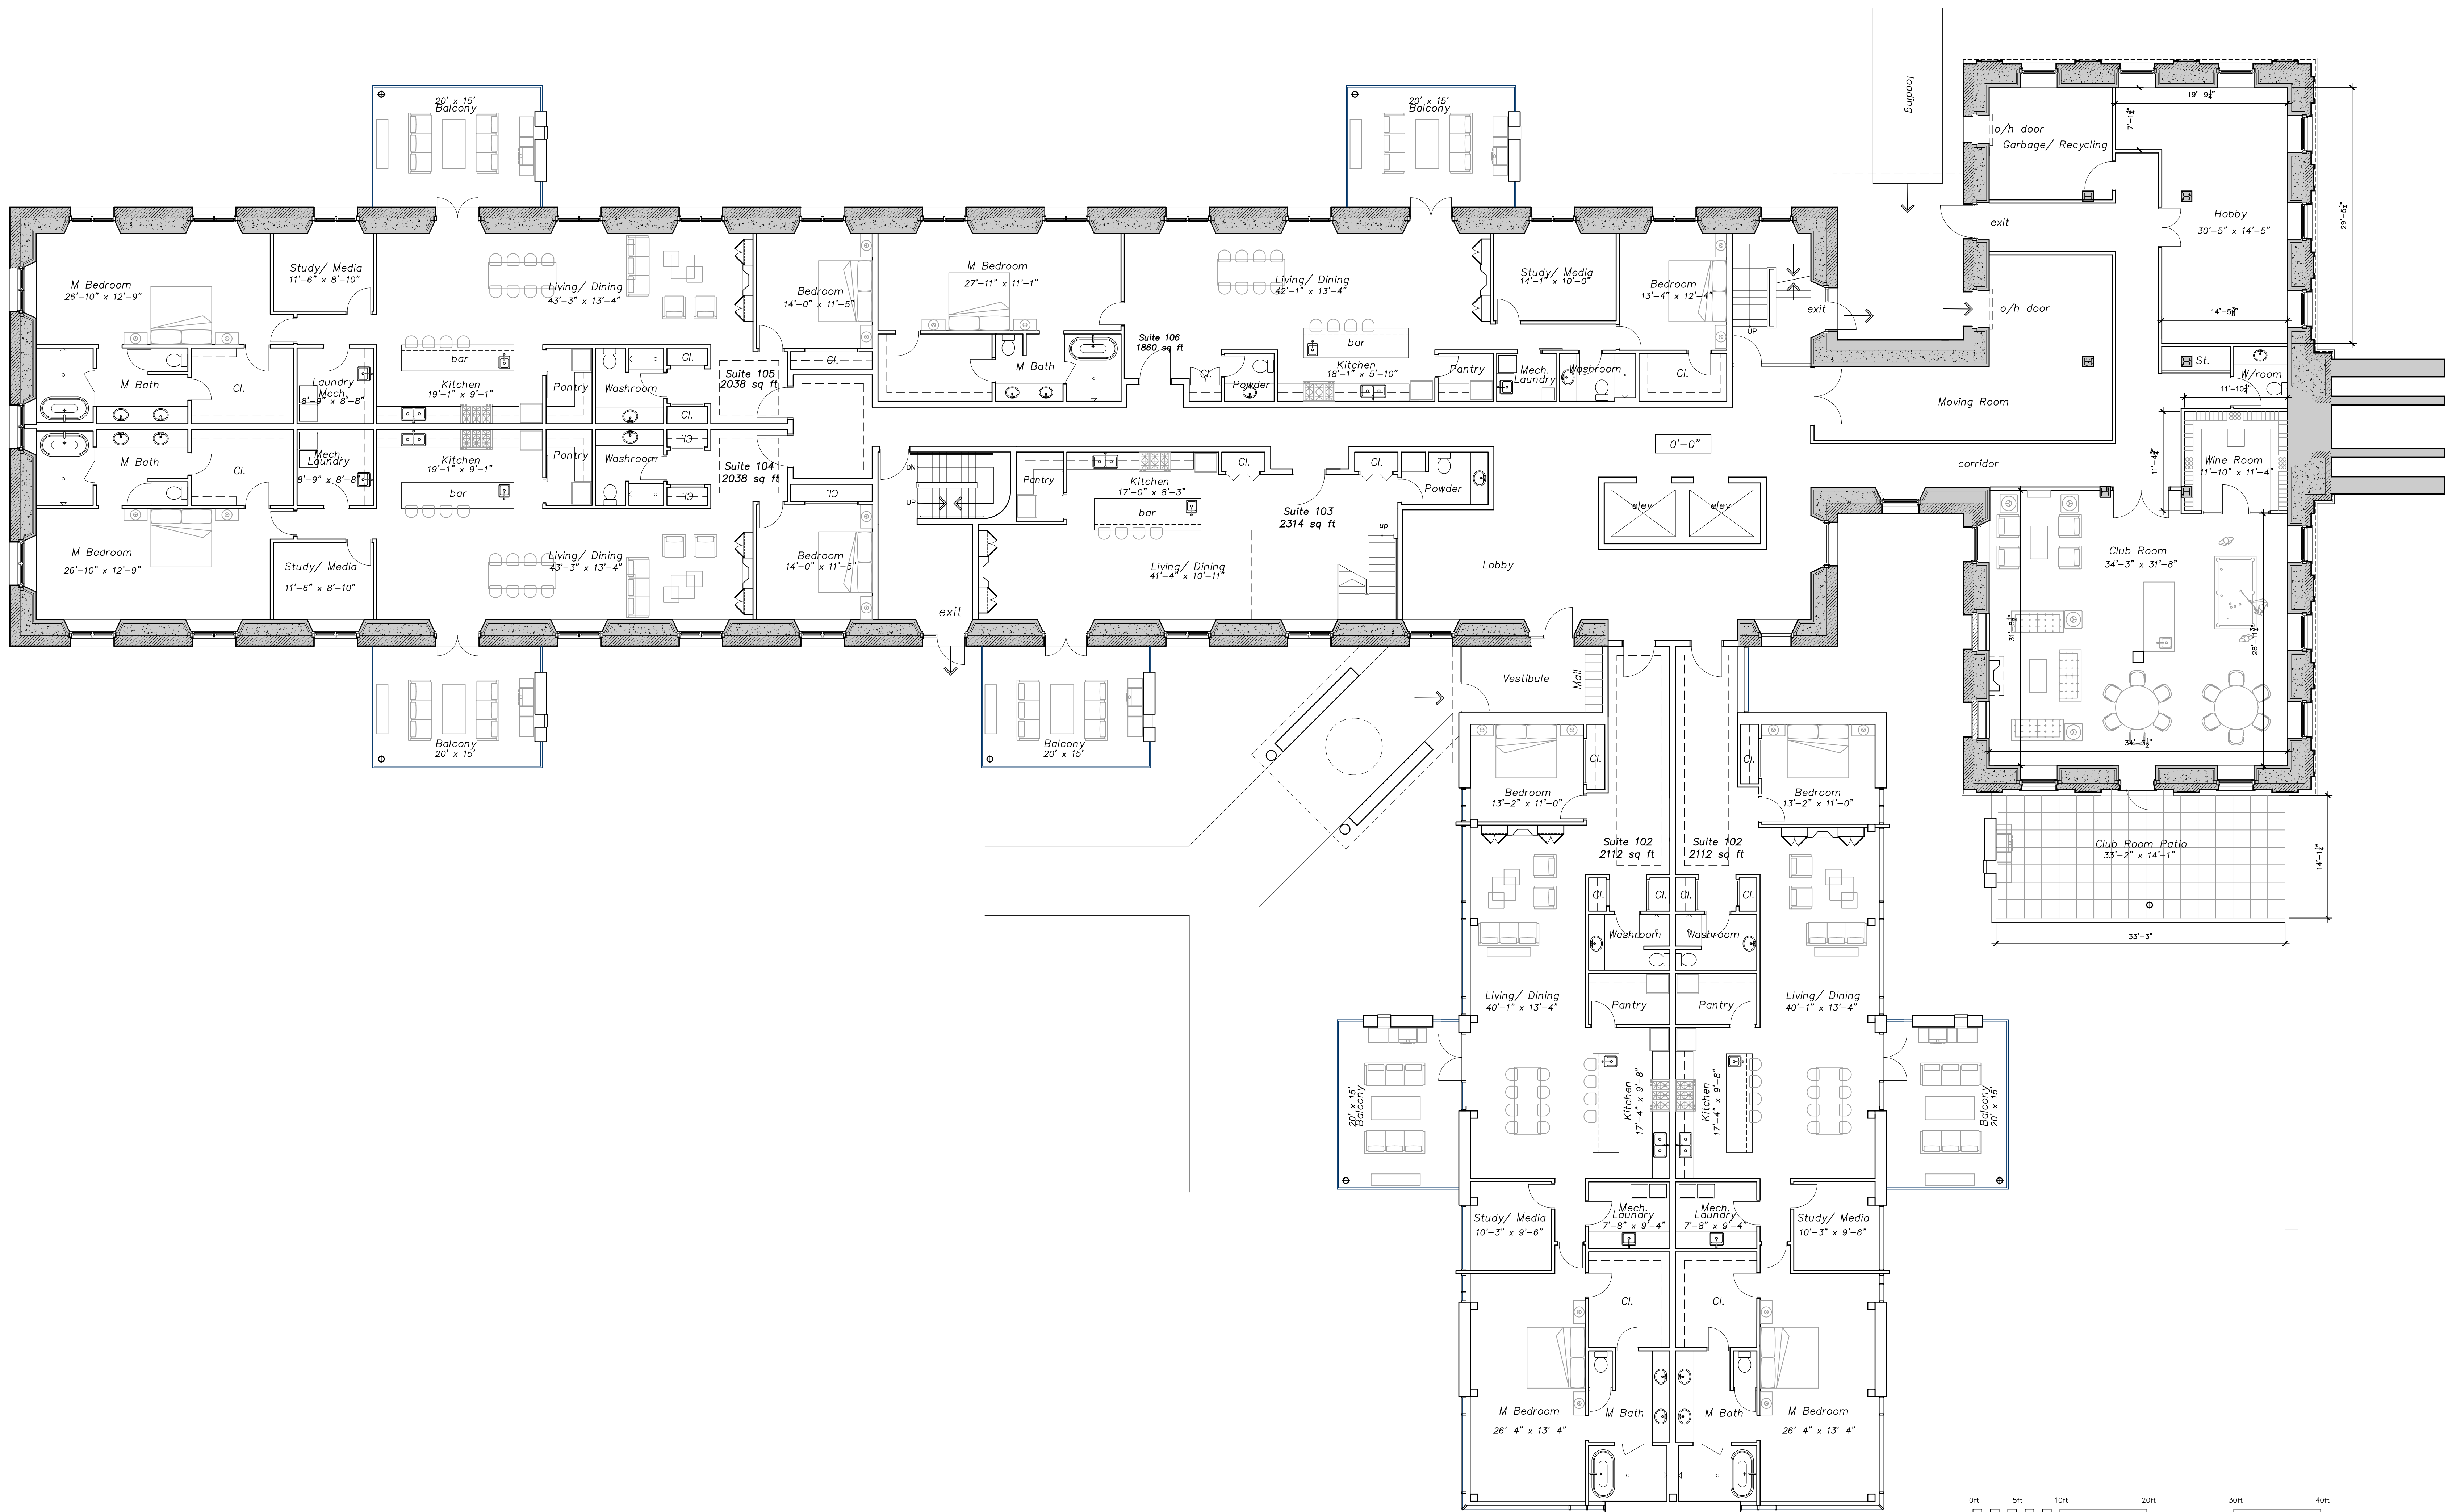

1 Ground Floor Plan
A2 1/8"=1'-0"


Rev. Description Date
Project
Unit Park Residential

Location
40 Sir John A MacDonald Blvd.
Kingston, ON


Client
Siderius Developments Ltd.

Drawing
Ground Floor Plan

Drawn by JM	Date Oct 2020
File Name 20042 - A1	Scale 1/8"=1'-0"
Client Project # #	Drawing Number
Project # 20042	Revision # # A2

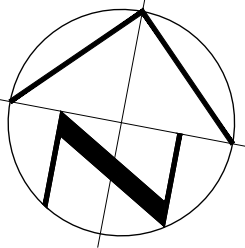


Project North
Certificate of Practice Number: 2438
4 Cotnam Street, Suite 206, Kingston, ON K7K 1Z7
Tel: 613 541 0776 Fax: 613 541 0804
www.szoarchitects.ca
This is a copyright drawing and design and shall not be used, reproduced or revised without written permission. The contractor shall check and verify all dimensions and report all errors and omissions to the architect prior to commencing work. These drawings are not to be scaled. Any deviation in construction from the information shown on these drawings without written approval of the Architect is solely the responsibility of the Constructor.

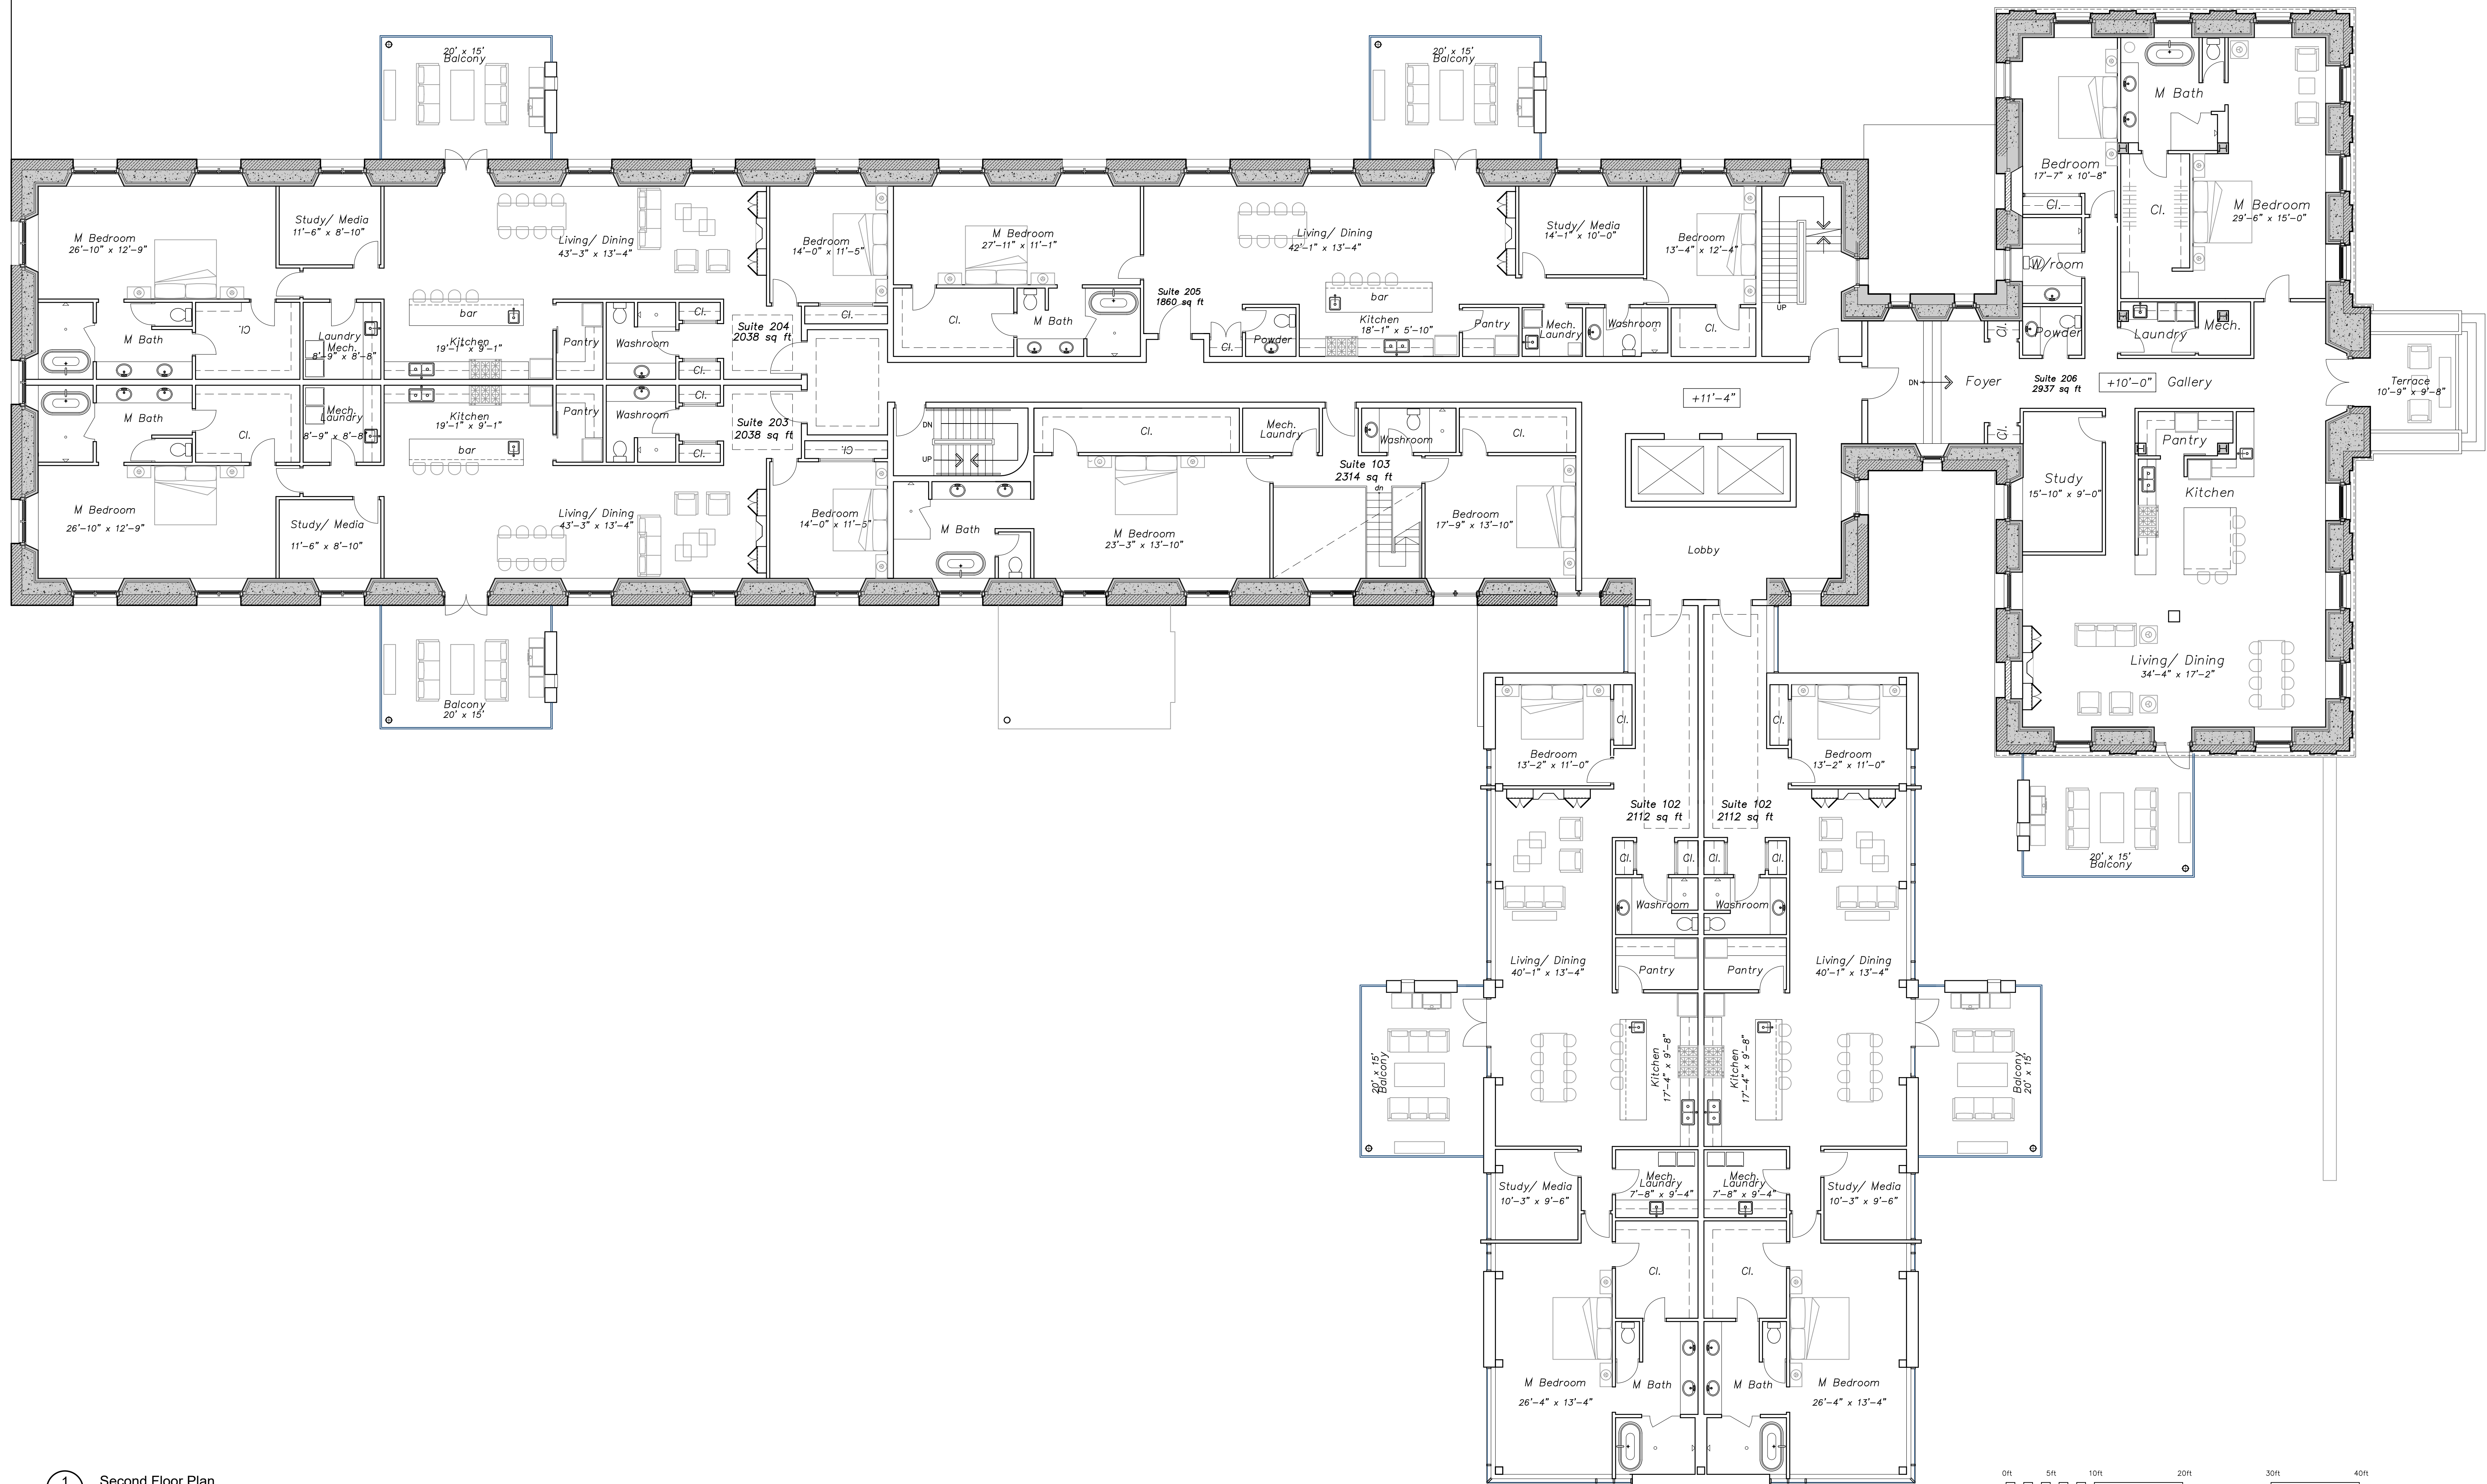


1 Second Floor Plan
A3 1/8"=1'-0"

Rev.	Description	Date
1	Unit Park Residential	
Location		
40 Sir John A MacDonald Blvd.		
Kingston, ON		
Client		
Siderius Developments Ltd.		
Drawing		
Second Floor Plan		
Drawn by		Date
JM		Oct 2020
File Name		Scale
20042 - A1		1/8"=1'-0"
Client Project #		Drawing Number
#		
Project #		Revision #
20042		A3

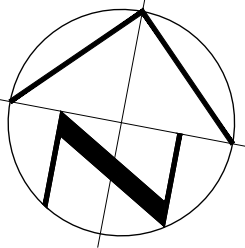

Project North
Certificate of Practice Number: 2438
4 Coleridge Street, Suite 206, Kingston, ON K7K 1Z7
tel. 613 541 0776 fax. 613 541 0804
mail@szoarch.com www.szoarchitects.co

This is a copyright drawing and design and shall not be used, reproduced or revised without written permission. The contractor shall check and verify all dimensions and report all errors and omissions to the architect prior to commencing with work. These drawings are not to be scaled. Any deviation in construction from the information shown on these drawings without written approval of the Architect is solely the responsibility of the Contractor.

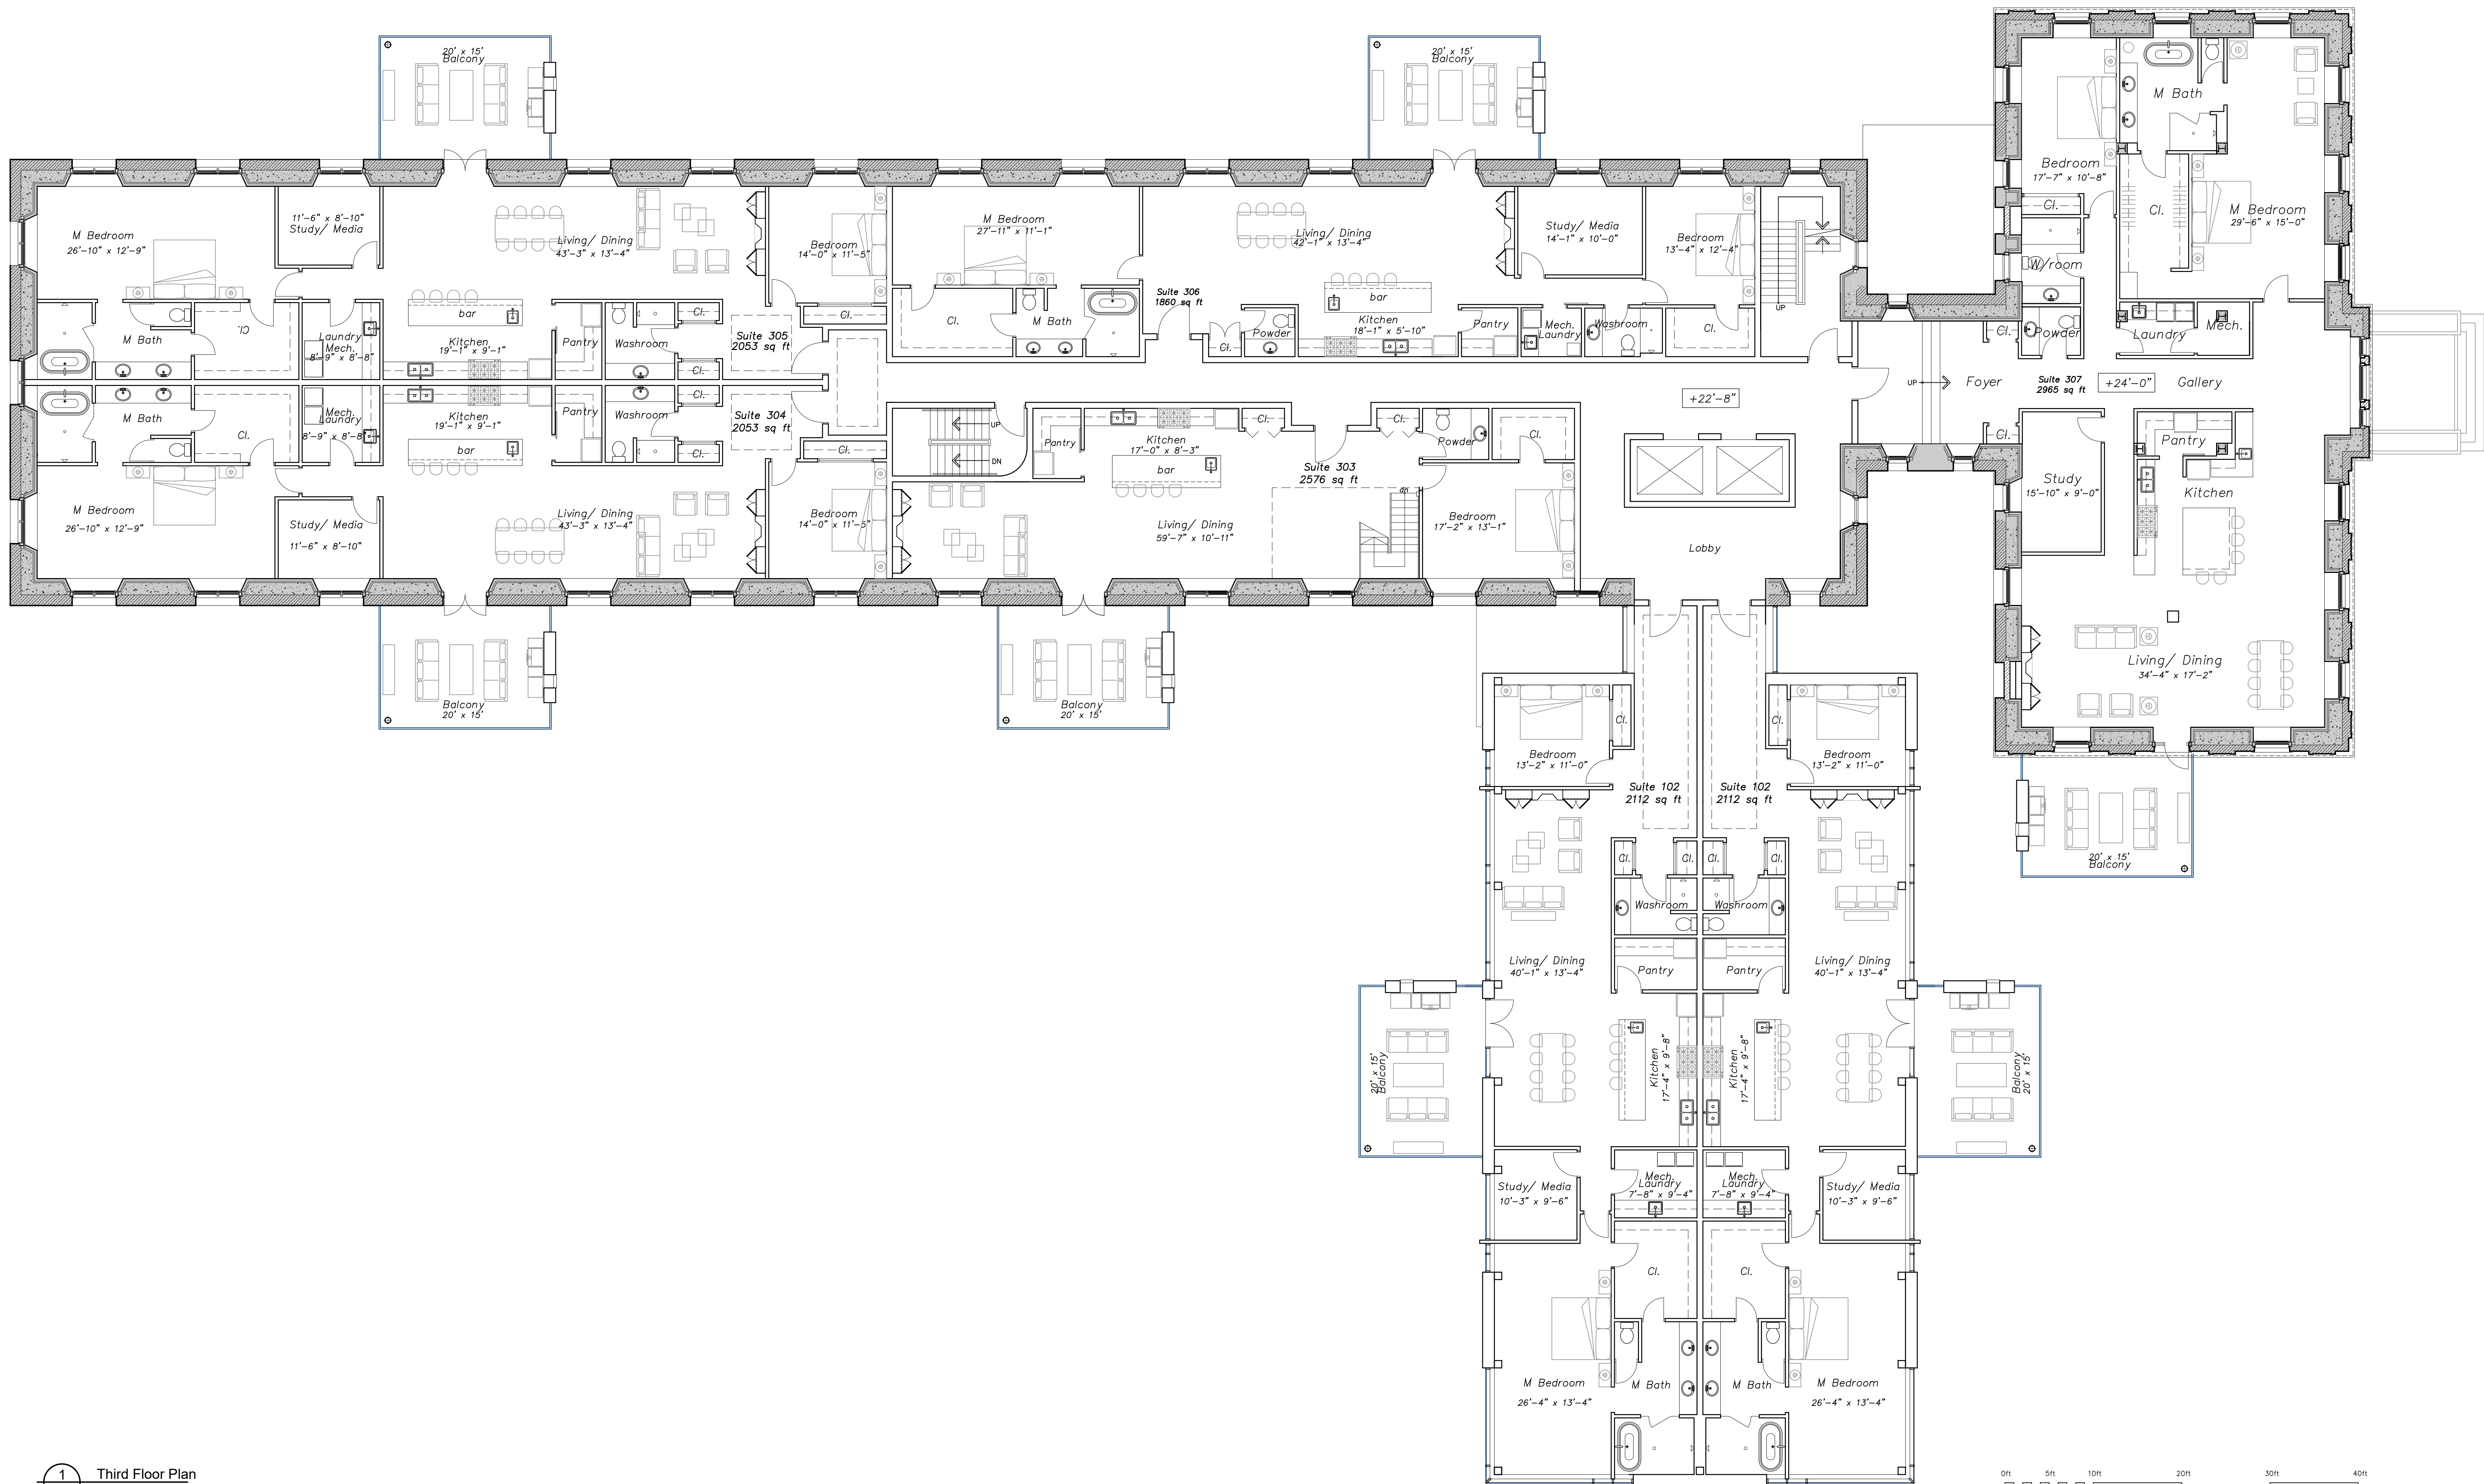

1 Third Floor Plan
1/8"=1'-0"

Rev.	Description	Date
1	Third Floor Plan	Oct 2020


Unit Park Residential

Location
40 Sir John A MacDonald Blvd.
Kingston, ON


Client
Siderius Developments Ltd.

Drawing
Third Floor Plan

Drawn by JM	Date Oct 2020
File Name 20042 - A1	Scale 1/8"=1'-0"
Client Project # #	Drawing Number #
Project # 20042	Revision # A4

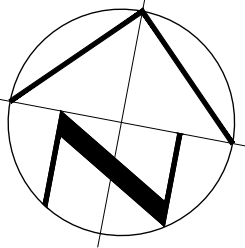

Project North
Certificate of Practice Number: 2438
4 Catherine Street, Suite 206, Kingston, ON K7K 1Z7
tel. 613 541 0776 fax. 613 541 0804
mail@szoarch.com www.szoarchitects.ca
This is a copyright drawing and design and shall not be used, reproduced or revised without written permission. The contractor shall check and verify all dimensions and report all errors and omissions to the architect prior to commencing work. These drawings are not to be scaled. Any deviation in construction from the information shown on these drawings without written approval of the Architect is solely the responsibility of the Constructor.

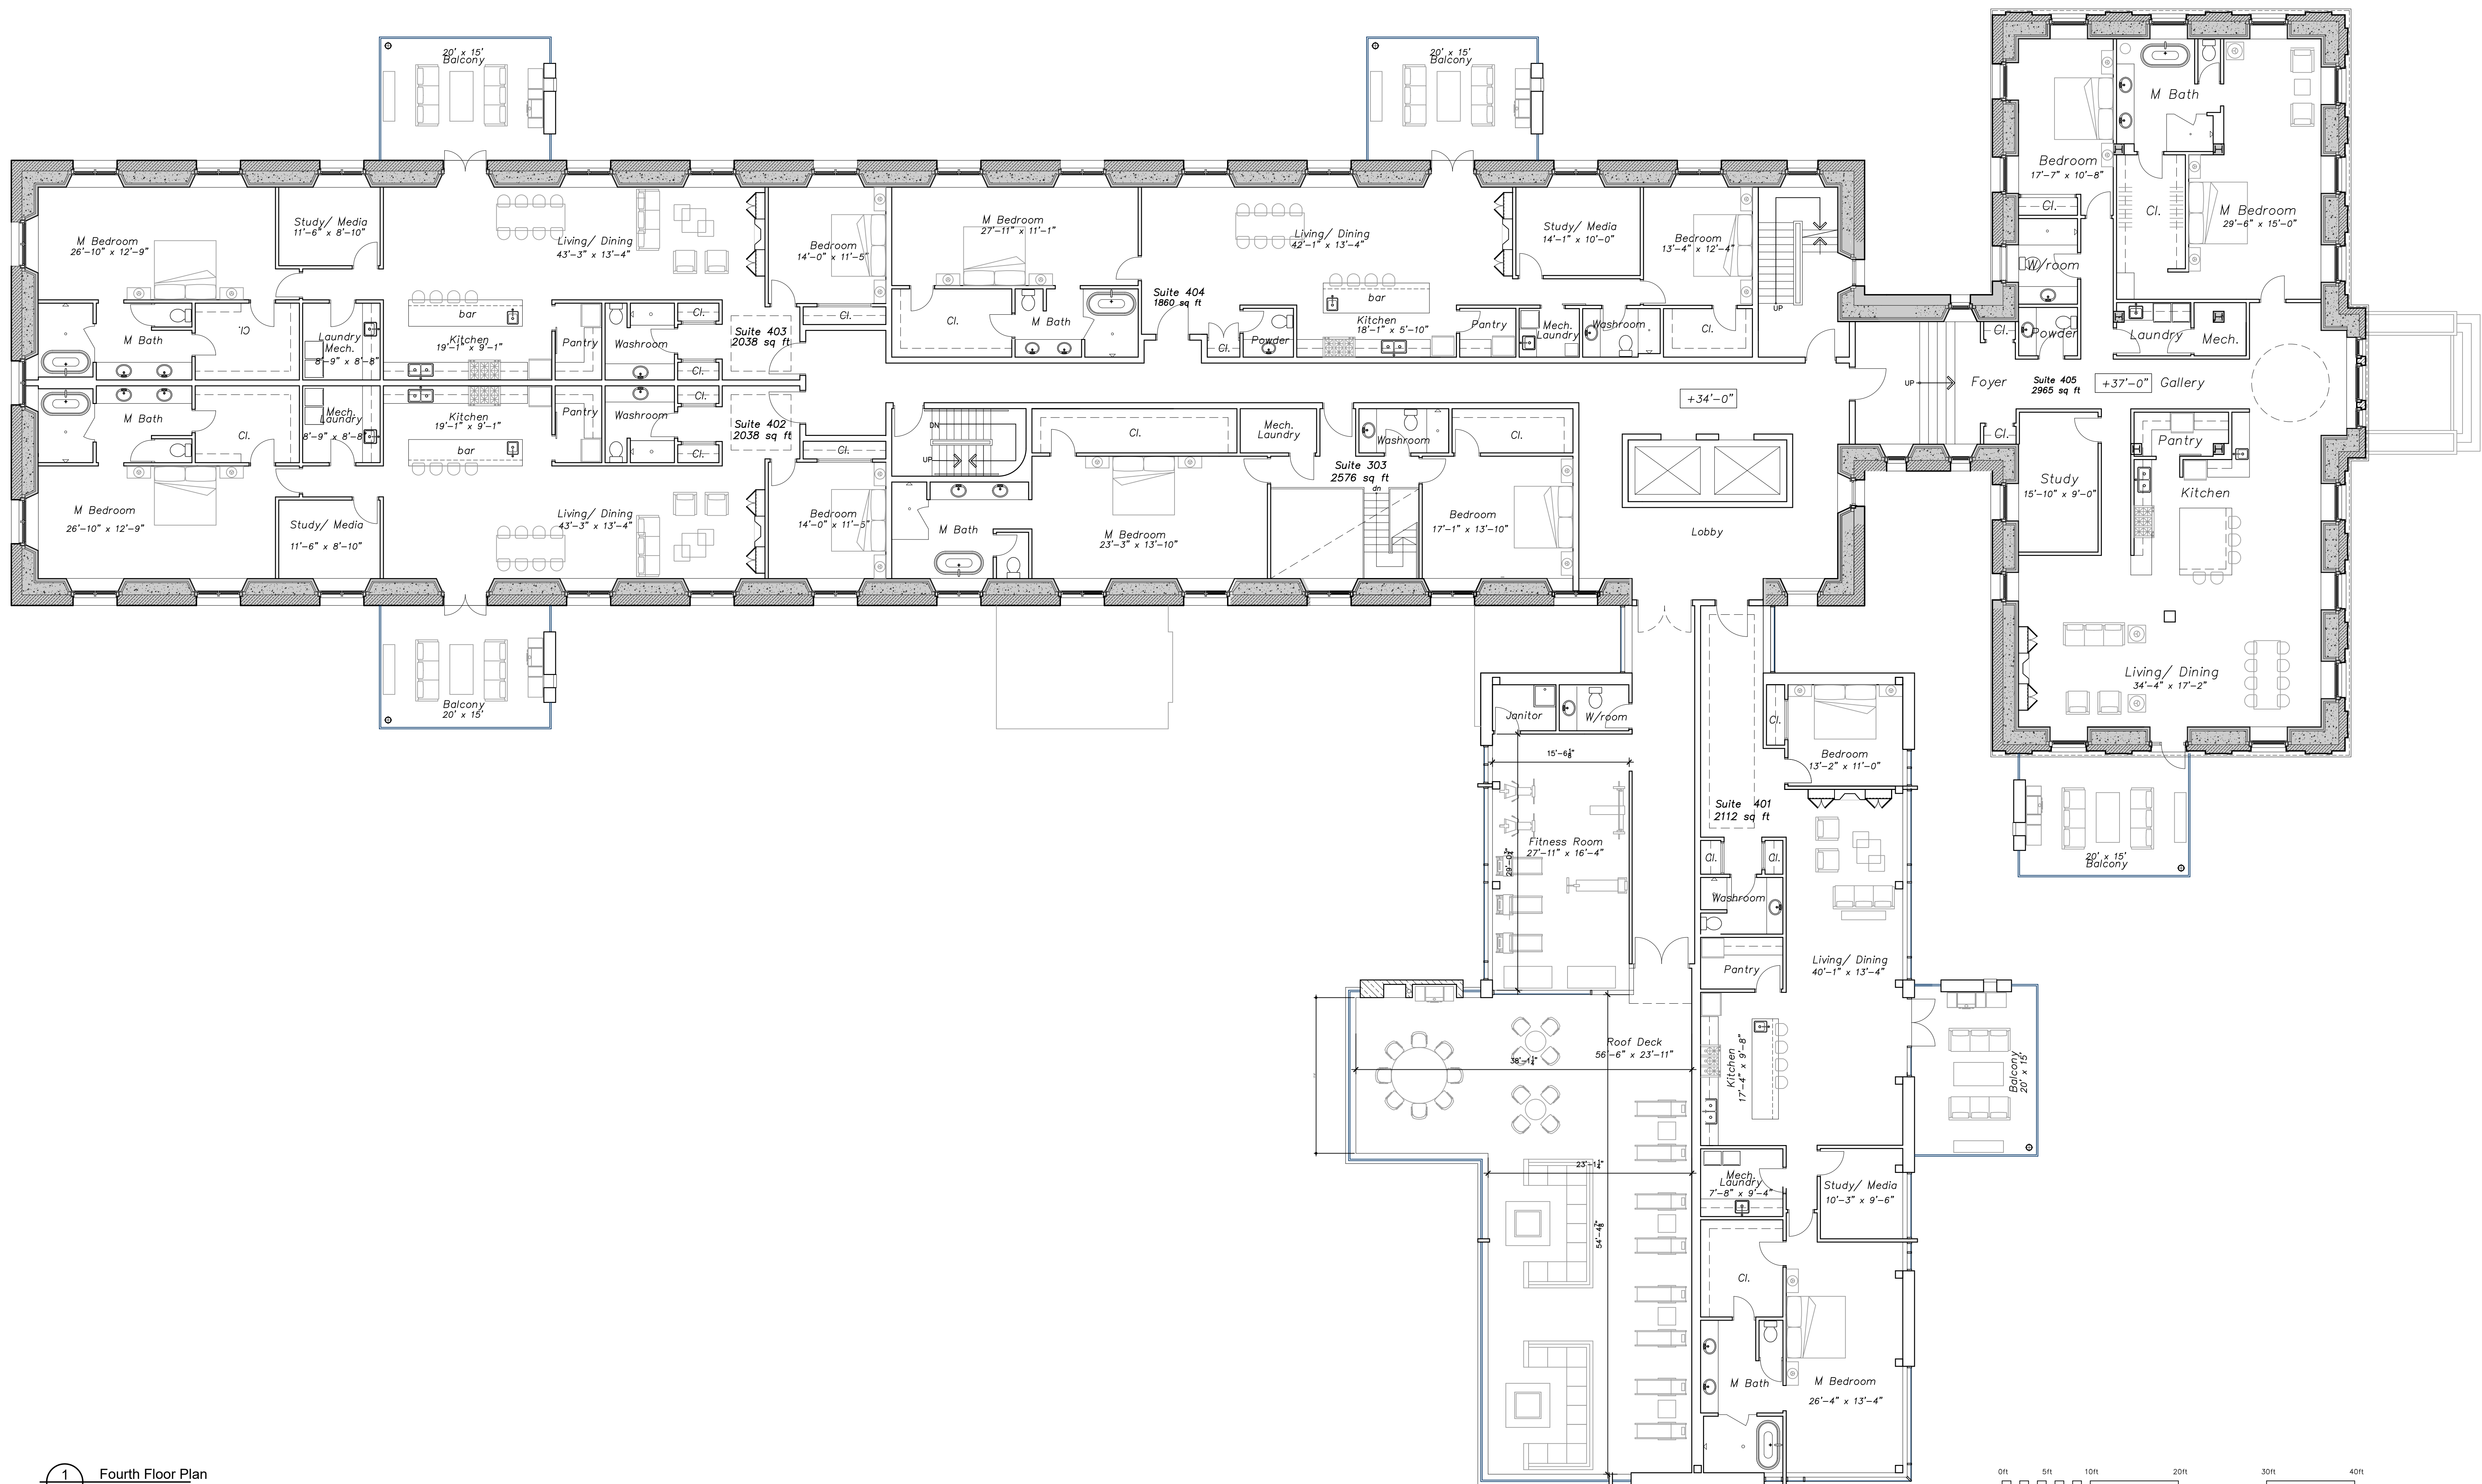

1 Fourth Floor Plan
A5 1/8"=1'-0"

Rev.	Description	Date
1	Project	Oct 2020
2	Unit Park Residential	
3	Location	40 Sir John A MacDonald Blvd. Kingston, ON
4	Client	Siderius Developments Ltd.
5	Drawing	Fourth Floor Plan
6	Drawn by	JM
7	File Name	20042 - A1
8	Client Project #	20042
9	Project #	20042
10	Date	Oct 2020
11	Scale	1/8"=1'-0"
12	Drawing Number	A5




1 Administration - West Elevation
A-4 1/8"=1'-0"



2 Range - West Elevation
A-4 1/8"=1'-0"

Rev.	Description	Date
1	Project	
2	Location	
3	Client	
4	Drawing	
5	File Name	
6	Client Project #	
7	Project #	
8	Revision #	
9	Drawing Number	
10	Project #	
11	Revision #	
12	Drawing Number	

20042 - Elevations March 2020
Siderius Developments Ltd.
West Elevations
A-4

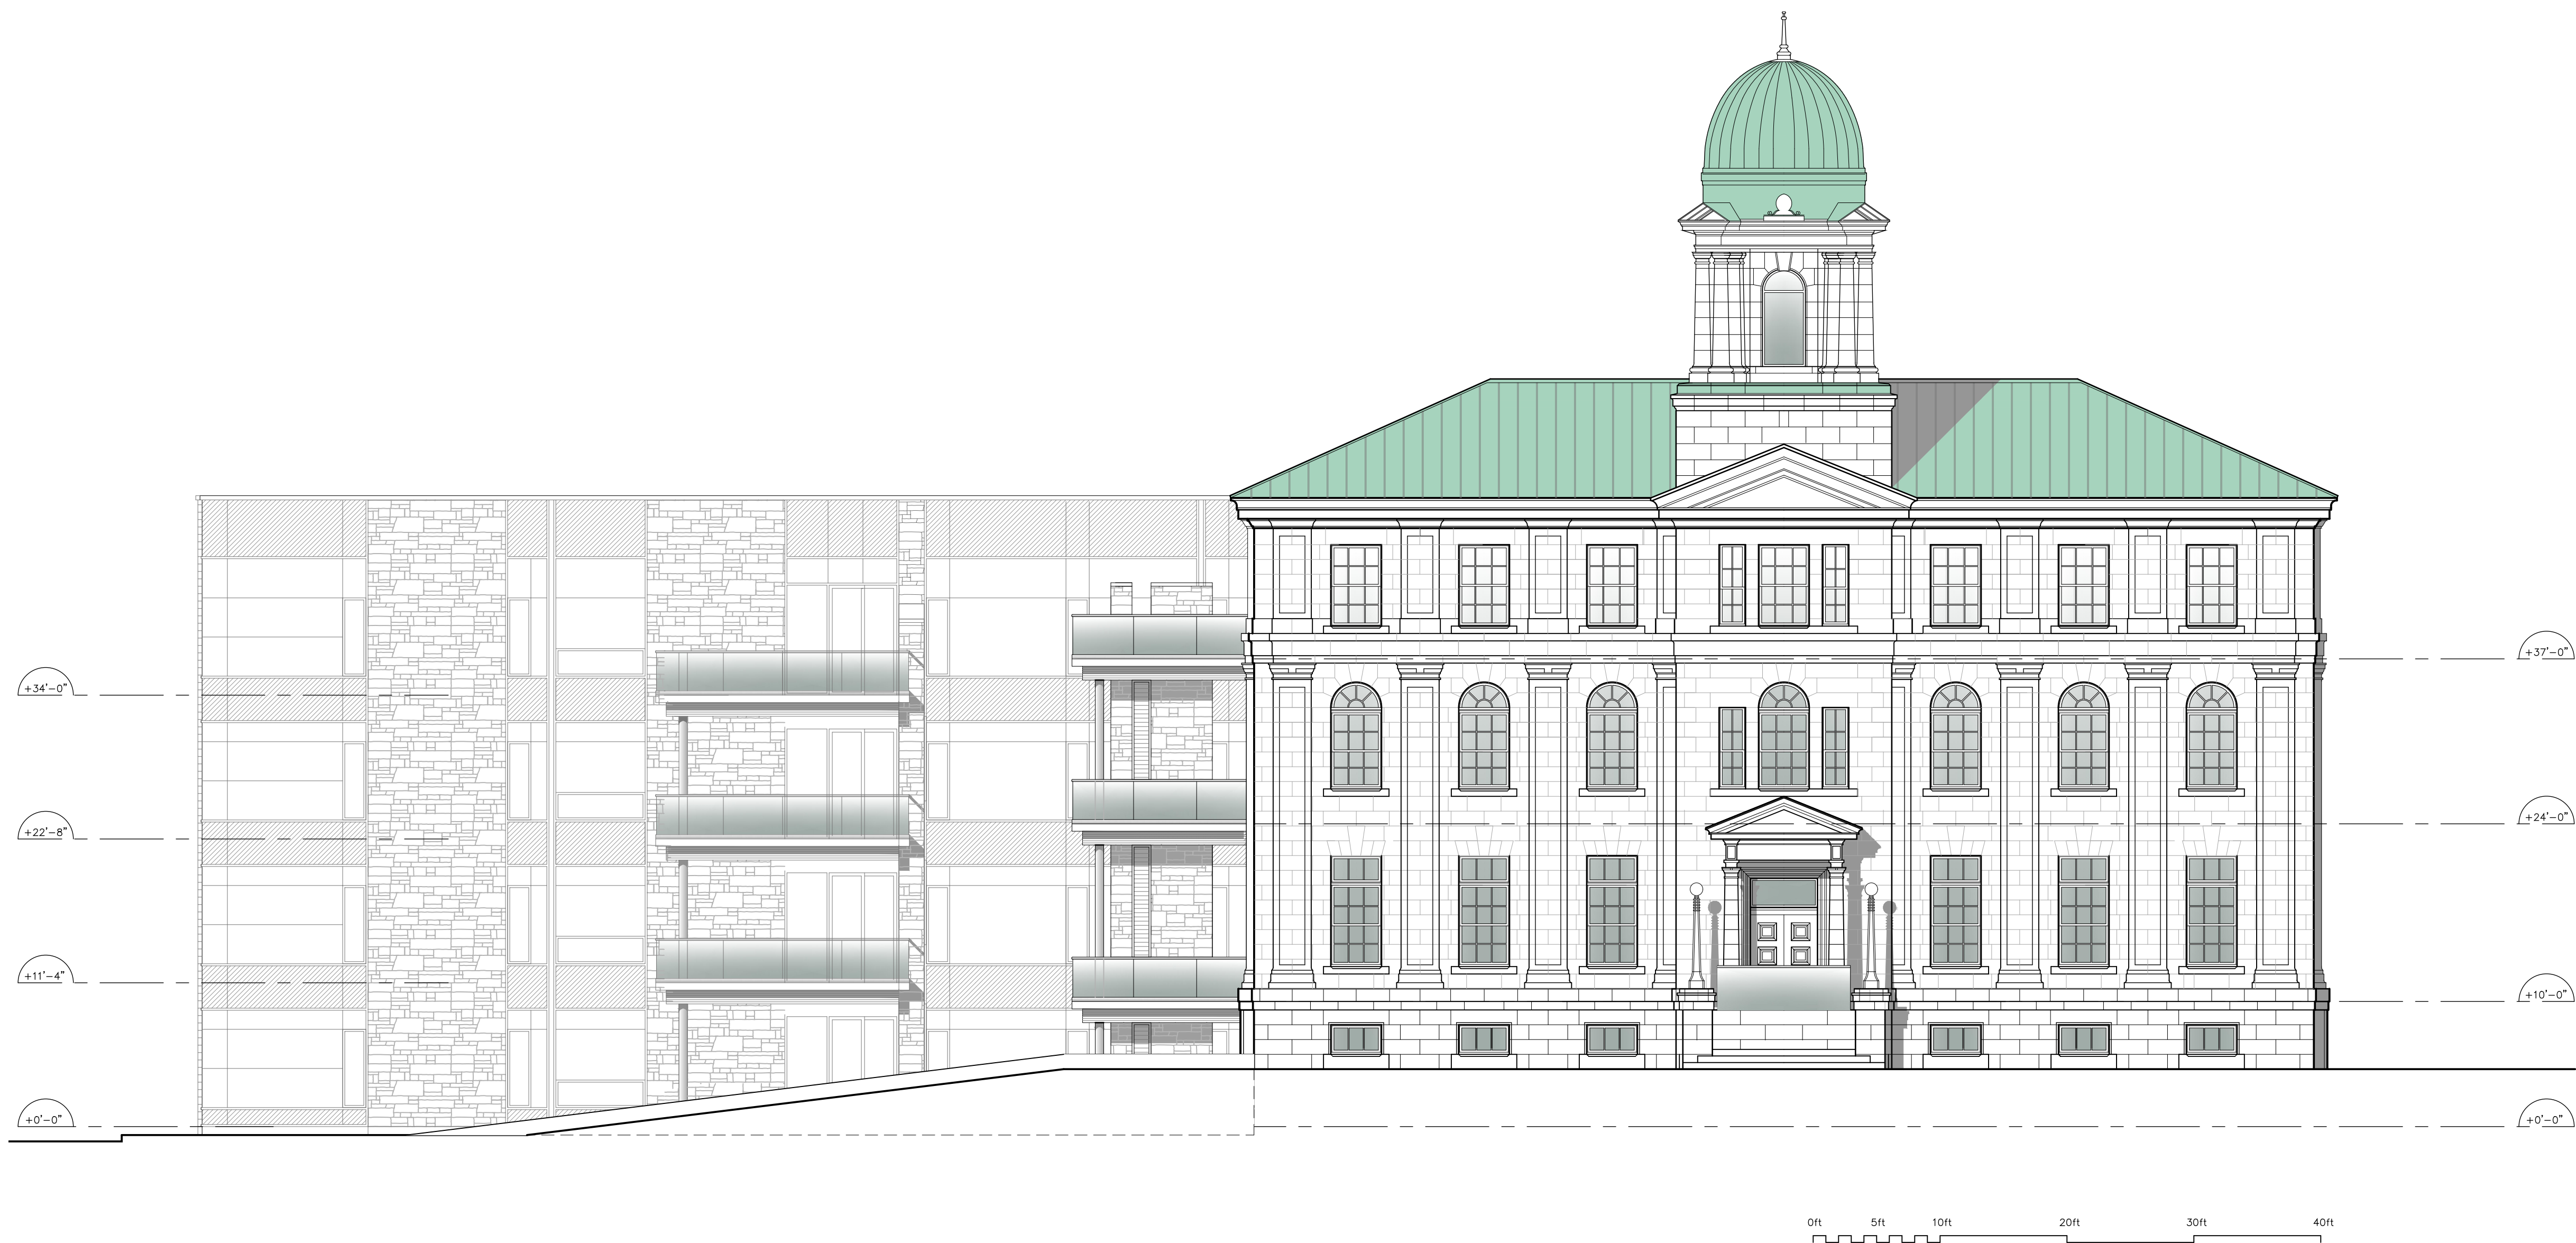

1 East Elevation
A-1
1/8"=1'-0"

Rev.	Description	Date
Project		
Union Park Residential		
Location		
40 Sir John A MacDonald Blvd.		
Kingston, ON		
Client		
Siderius Developments Ltd.		
Drawing		
East Elevation		
Drawn by		Date
JM		Dec 2020
File Name		Scale
20042 - Elevations March 2020		1/8"=1'-0"
Client Project #		Drawing Number
#		
Project #	Revision #	
20042	#	A-1



1 Range and Administration South Elevation
A-2 1/8"=1'-0"

Rev.	Description	Date
Project	Union Park Residential	
Location	40 Sir John A MacDonald Blvd.	
Client	Siderius Developments Ltd.	
Drawing	Range and Admin South Elevation	
Drawn by	JM	Date
File Name	20042 - Elevations March 2020	Dec 2020
Client Project #	20042	Scale
Project #	20042	1/8"=1'-0"
Revision #	#	Drawing Number
		A-2



1 South Elevation
A-2
1/8"=1'-0"

Rev.	Description	Date
Project		
Union Park Residential		
Location		
40 Sir John A MacDonald Blvd.		
Kingston, ON		
Client		
Siderius Developments Ltd.		
Drawing		
South Elevation		
Drawn by		Date
JM		Dec 2020
File Name		Scale
20042 - Elevations March 2020		1/8"=1'-0"
Client Project #		Drawing Number
#		
Project #		Revision #
20042		#
		A-2