



Project North
Certificate of Practice Number: 2438
4 Cotnam Street, Suite 206, Kingston, ON, K7K 1Z7
Tel: 613 541 0776 Fax: 613 541 0804
msh@szaarch.com www.szaarchitects.ca
This is a copyright drawing and design and shall not be used, reproduced or revised without written permission. The contractor shall check and verify all dimensions and report all errors and omissions to the architect prior to commencing with work. These drawings are not to be scaled. Any deviation in construction from the information shown on these drawings without written approval of the Architect is solely the responsibility of the Constructor.

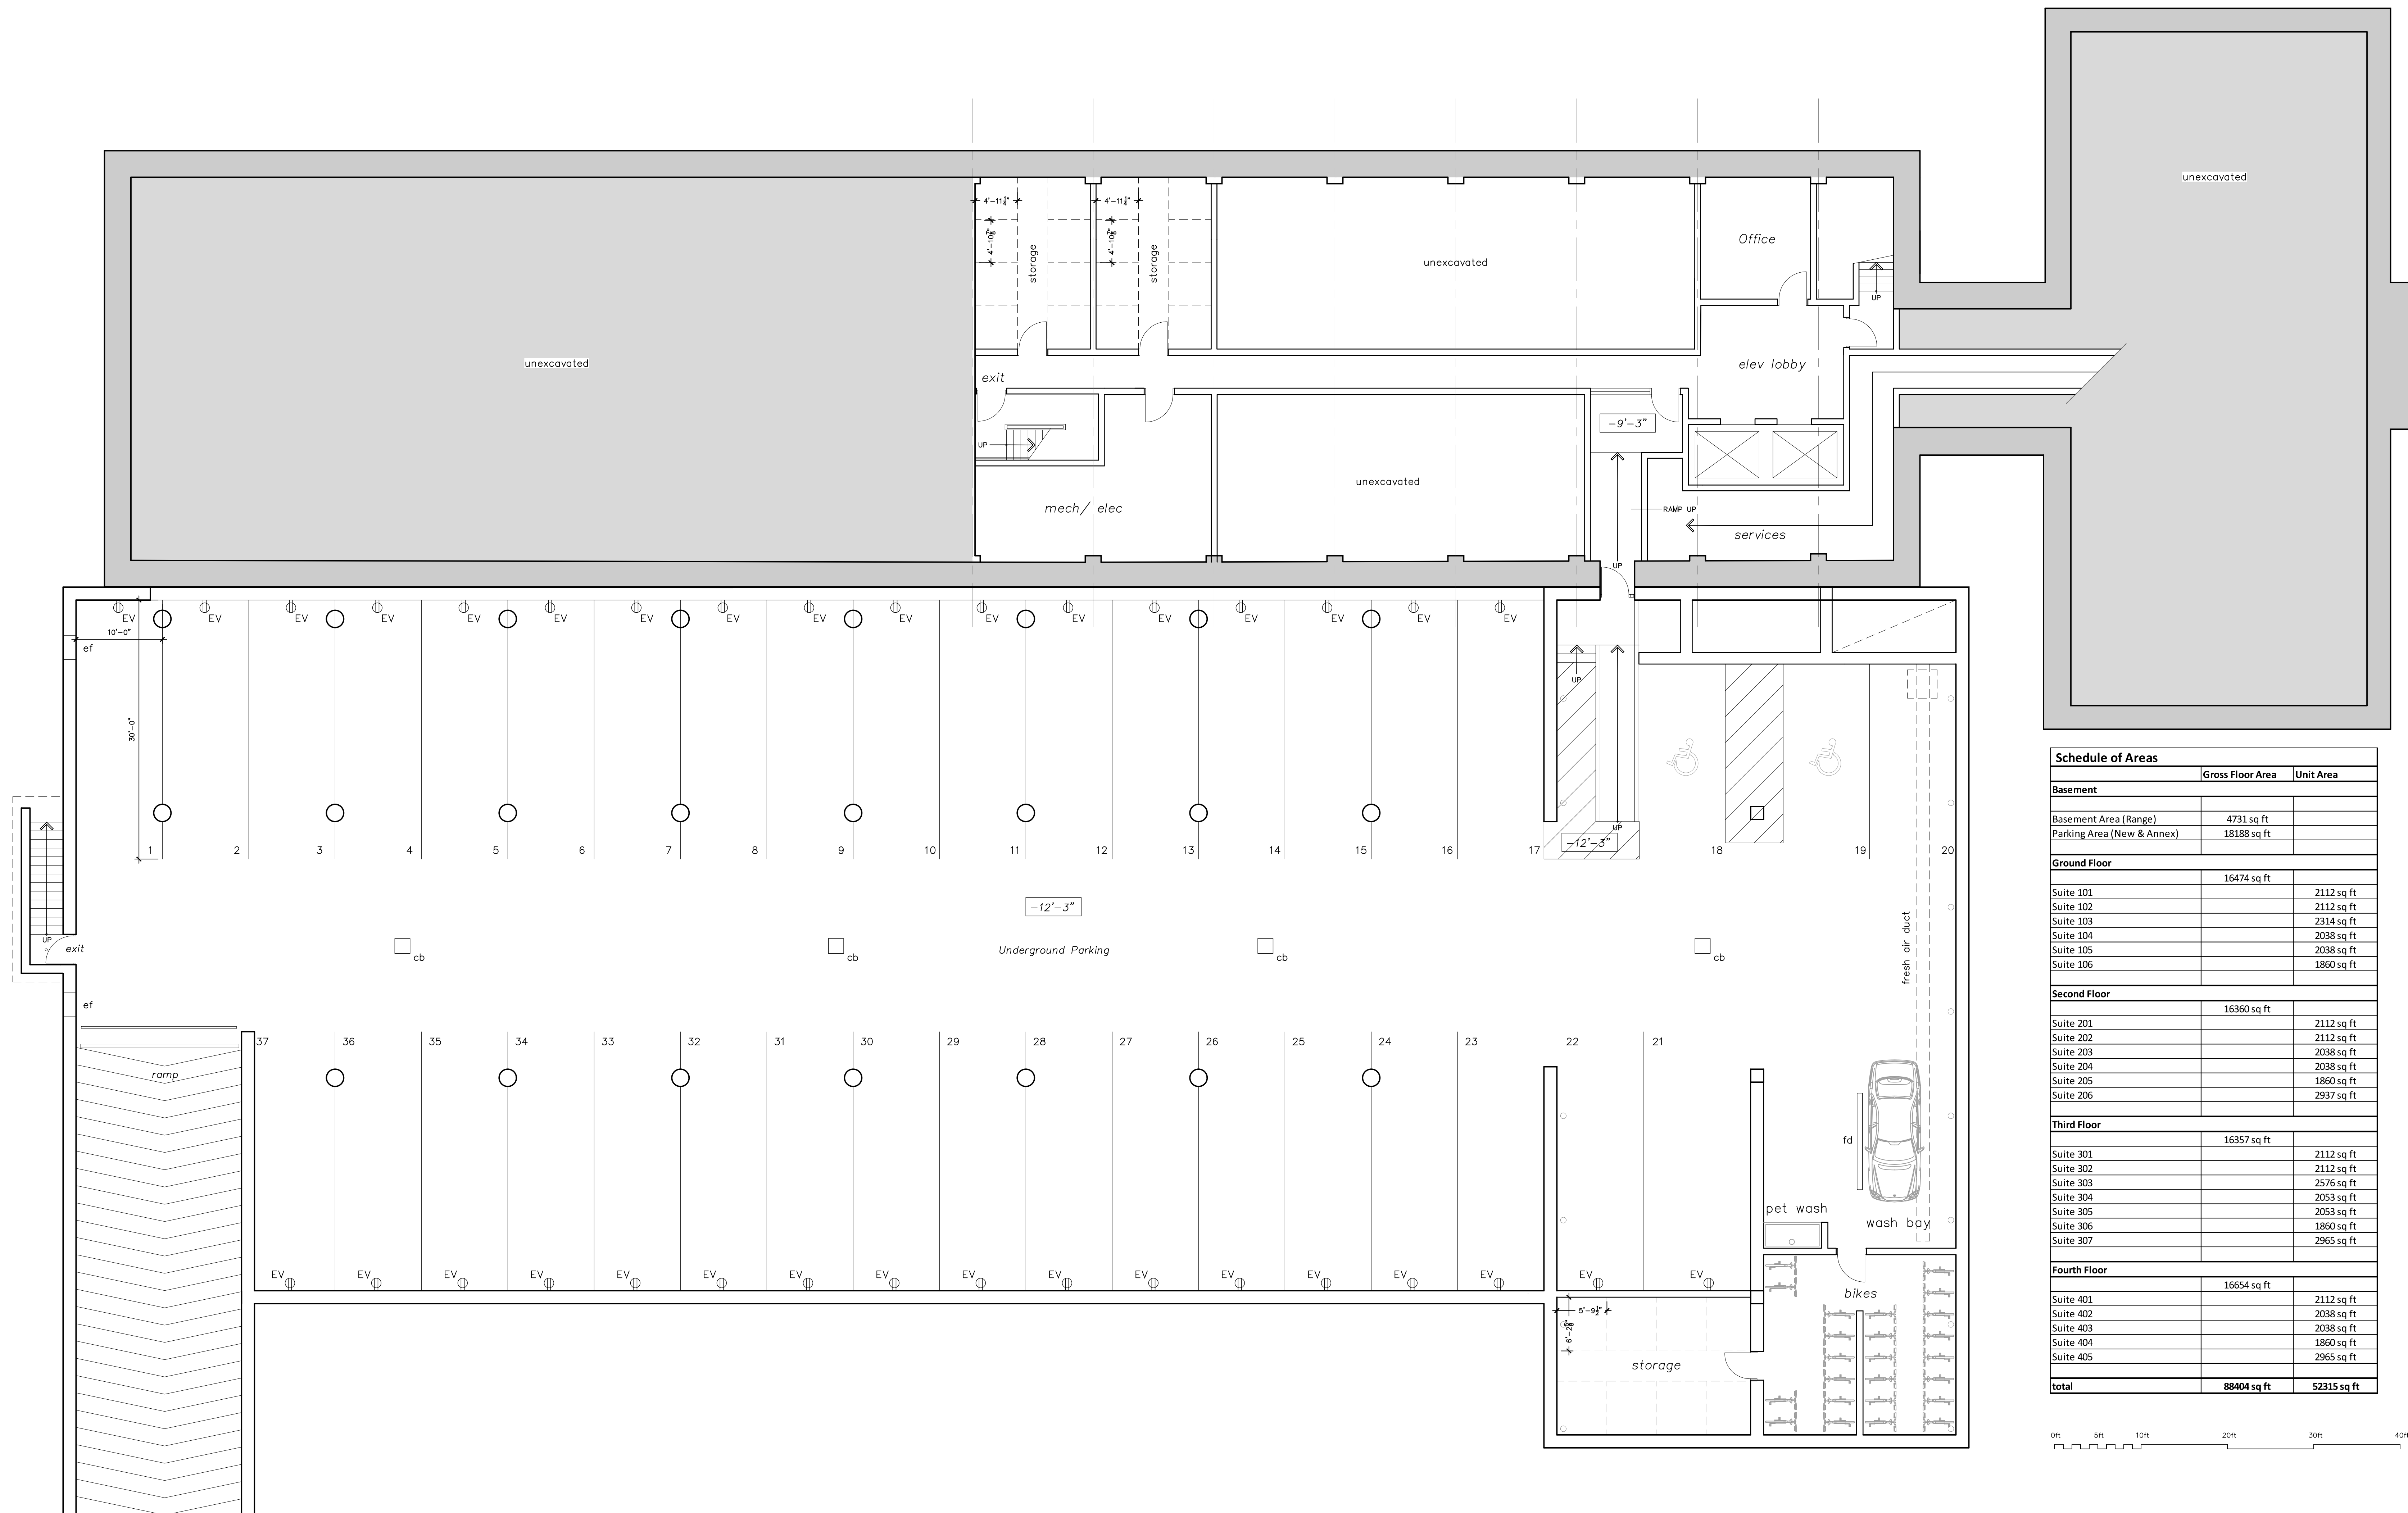

Schedule of Areas		
	Gross Floor Area	Unit Area
Basement		
Basement Area (Range)	4731 sq ft	
Parking Area (New & Annex)	18188 sq ft	
Ground Floor		
	16474 sq ft	
Suite 101		2112 sq ft
Suite 102		2112 sq ft
Suite 103		2314 sq ft
Suite 104		2038 sq ft
Suite 105		2038 sq ft
Suite 106		1860 sq ft
Second Floor		
	16360 sq ft	
Suite 201		2112 sq ft
Suite 202		2112 sq ft
Suite 203		2038 sq ft
Suite 204		2038 sq ft
Suite 205		1860 sq ft
Suite 206		2937 sq ft
Third Floor		
	16357 sq ft	
Suite 301		2112 sq ft
Suite 302		2112 sq ft
Suite 303		2576 sq ft
Suite 304		2053 sq ft
Suite 305		2053 sq ft
Suite 306		1860 sq ft
Suite 307		2965 sq ft
Fourth Floor		
	16654 sq ft	
Suite 401		2112 sq ft
Suite 402		2038 sq ft
Suite 403		2038 sq ft
Suite 404		1860 sq ft
Suite 405		2965 sq ft
total	88404 sq ft	52315 sq ft

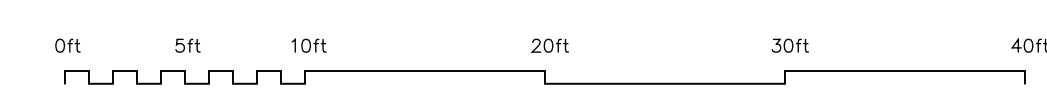

1 Underground Parking
A1
1/8"=1'-0"

Rev.	Description	Date
Project: Union Park Residential		
Location: 40 Sir John A MacDonalD Blvd, Kingston, ON		
Client: Siderius Developments Ltd.		
Drawing: Underground Parking		
Drawn by: JM	Date: Oct 2020	
File Name: 20042 - A1	Scale: 1/8"=1'-0"	
Client Project #:	Drawing Number:	
Project #:	Revision #:	A1

